

PROJECT:  
SAMPLE USE ONLY

GENERAL NOTES:

- AUTOMATIC DOORS ARE CUSTOM IN NATURE AND REQUIRE LONG LEAD TIMES FOR MANUFACTURER.
- FRAMING NOTES: CONTRACTOR MUST GUARANTEE ALL DIMENSIONS. ROUGH OPENING MUST BE PLUMB & SQUARE.
- FINISHED FLOOR MUST NOT VARY MORE THAN 1/4" FROM HIGHEST TO LOWEST POINT.
- ELECTRICAL: 110VAC & LOW VOLTAGE - CONDUIT & WIRE PULL BY OTHERS.
- ALUMINUM BREAK METAL BY OTHERS - UNLESS SPECIFICALLY NOTED.
- CLEANING AND PROTECTION OF INSTALLED MATERIALS BY OTHERS.

ELECTRICAL SYMBOLS

= NON-INTERSECTING WIRES  
DRAWN FOR ILLUSTRATION

ABBREVIATIONS

AFF = ABOVE FINISHED FLOOR  
BO = BREAKOUT OPENING (MAX)  
BOH = BOTTOM OF HORIZONTAL  
CL = CENTERLINE  
DLO = DAYLITE OPENING  
DO = DOOR OPENING  
(E) = EXISTING  
EXT = EXTERIOR  
FBO = FULL BREAK-OUT  
FFL = FINISHED FLOOR LINE  
FO = FINISHED OPENING  
FS = FRAME SIZE  
FSL = FIXED SIDELITE  
HL = HEADER LENGTH  
INT = INTERIOR  
MFR = MANUFACTURER  
(N) = NEW  
NC = NORMALLY CLOSED  
NO = NORMALLY OPEN  
OC = ON CENTER  
RO = ROUGH OPENING  
SA = SERVICE ACCESS  
SO = SLIDE OPENING  
THOLD = THRESHOLD  
VIF = VERIFY IN FIELD

NOTES TO ARCHITECT,  
GC & CUSTOMER

- ALL DRAWINGS AND DIMENSIONS ARE ASSUMED CORRECT UNLESS REDLINED AND RETURNED.
- VERIFY ALL ROUGH/FINISHED OPENING DIMENSIONS.
- VERIFY ALL SILL ANCHOR POINT LOCATIONS & DIMENSIONS.
- VERIFY STRUCTURAL INTEGRITY OF ALL SURROUNDING CONDITIONS FOR JAMB & HEADER ATTACHMENT POINTS.

DRAWING SYMBOLS

NOTE TO:  
A = ARCHITECT  
C=CONTRACTOR/CUSTOMER

NTX

SECTION REFERENCE:  
DETAIL NUMBER  
SHEET NUMBER

#

#.#

DETAIL REFERENCE:  
DETAIL NUMBER  
SHEET NUMBER

#

##

ENLARGED DETAIL REFERENCE:  
DETAIL NUMBER  
SHEET NUMBER

#

##

ARCHITECTURAL REFERENCE:  
DETAIL NUMBER  
SHEET NUMBER

#

##

ATTACHMENT DETAIL:  
DETAIL NUMBER  
SHEET NUMBER

#

#

BREAK LINES

DOOR NUMBER

###

FRAME TYPE OR NUMBER

###

APPROVALS REQUIRED  
PRIOR TO FABRICATION  
INITIAL: \_\_\_\_\_

CUSTOMER APPROVAL:

DATE:

☐

APPROVED AS SUBMITTED

☐

APPROVED AS NOTED

☐

REVISE & RESUBMIT

CUSTOMER:

SAMPLE USE ONLY

DOOR TYPE LEGEND  
(ALSO DESIGNATES HANDING):

X=ACTIVE PANEL  
S=BREAK OUT PANEL  
O=SIDELITE PANEL  
OO= SIDELITE & POCKET PANELS  
P=VERTICAL RAIL FOR SEALING

DRAWING INDEX

SHEET #	DESCRIPTION	REV
1.0	TITLE	
1.1	PRODUCT SCHEDULE & NOTES	
2.0	ELEV: BI-PART & ICU TELESCOPIC	
2.1	VERTICAL SECTIONS & DETAILS	
2.2	HORIZONTAL SECTIONS	
3.0	ELEV: RH OUTSWING & LHO/LHO DE	
3.1	ELEC. DETAILS, HORIZONTAL SECTIONS	
3.2	HEADER SECTIONS	
4.0	ELEVATION & PLAN VIEW: REVOLVER	
4.1	DETAILS: REVOLVER	
4.2	DETAILS: REVOLVER	
TOTAL SHEETS: 11		

DRAWING IS SCALED TO PRINT 11" x 17"

NO:

DATE:

REVISION DESCRIPTION:

△

△

△

△

△

YOUR LOGO HERE

WWW.PROSHOPDRAWINGS.COM

JOB NAME:  
SAMPLE PROJECT AUTO DOORS

JOB ADDRESS:  
SAMPLE ADDRESS

JOB CITY:  
SAMPLE CITY

CONTRACTOR:  
ADD CONTRACTOR

ARCHITECT:  
ADD ARCHITECT


ADD DATE

PROJECT NO:  
ADD PROJECT #

SHEET SCALE:  
NONE

SHEET #:  
1.0


[illegible]

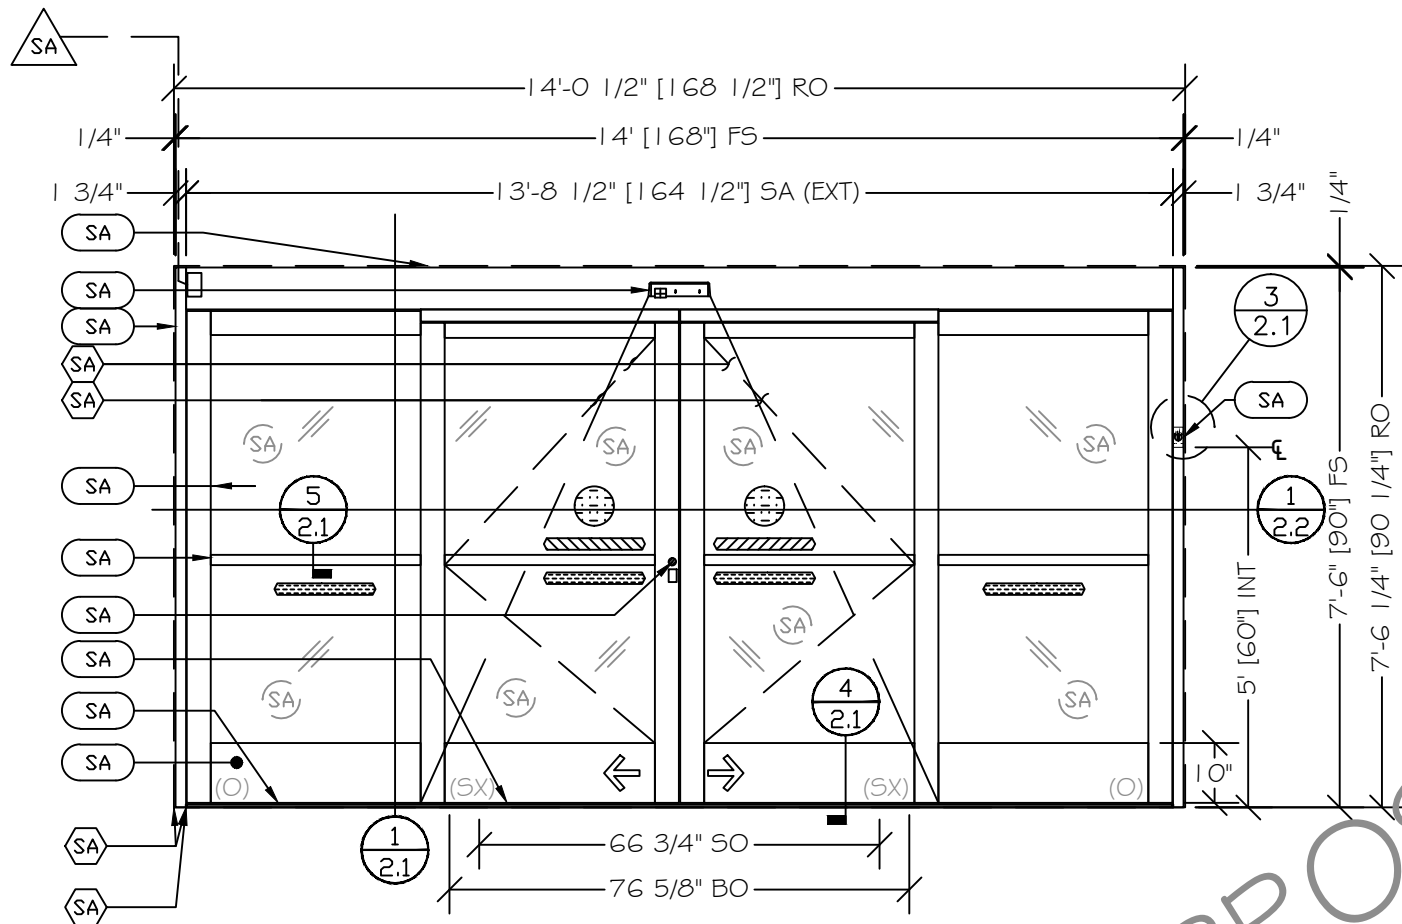


# 1 BREAKOUT SIDE ELEVATION

DOOR #:  
DOOR TYPE: BIPART  
LEVEL:  
HW GROUP:  
GLASS TYPE: OI

ARCH. REF.:  
QUANTITY:  
LOCATION:  
FINISH: OI

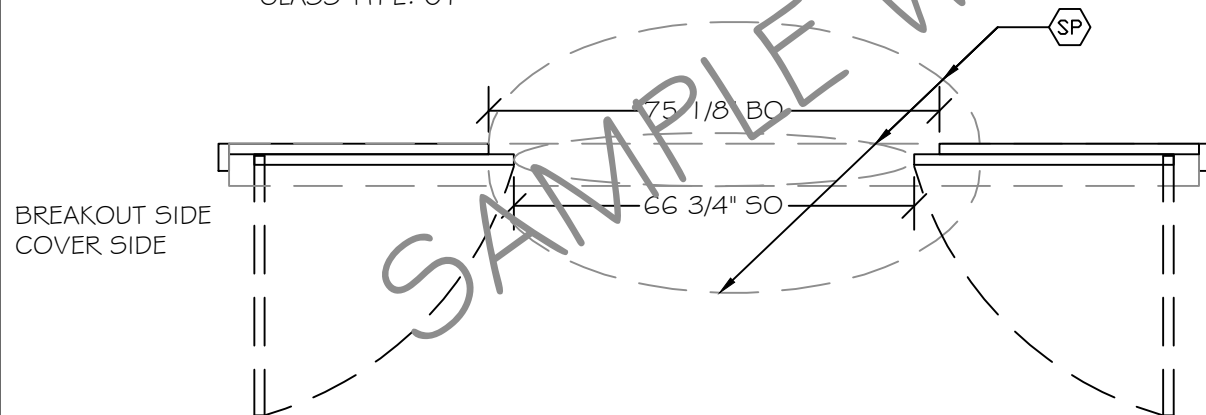

APPROVALS REQUIRED  
PRIOR TO FABRICATION  
INITIAL: \_\_\_\_\_

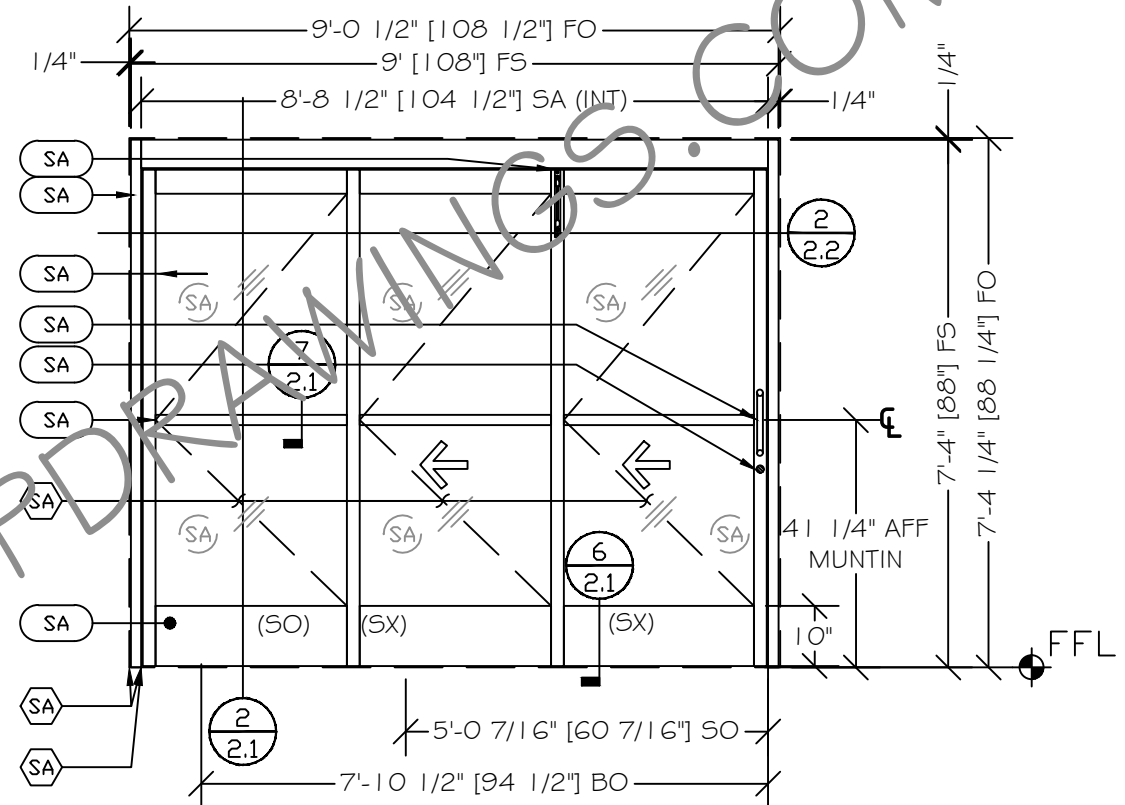


# 2 BREAKOUT SIDE ELEVATION

DOOR #:  
DOOR TYPE: LHS TELESCOPIC  
LEVEL:  
HW GROUP:  
GLASS TYPE: OI

ARCH. REF.:  
QUANTITY:  
LOCATION:  
FINISH: OI

COVER SIDE

BREAKOUT SIDE


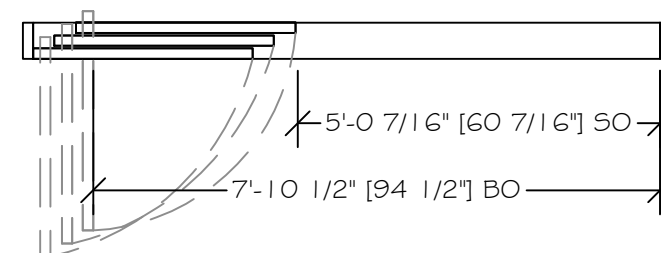


\*NOTE: DOOR WILL ONLY  
BREAKOUT AT FULL  
OPEN POSITION

NO:	DATE:	REVISION DESCRIPTION:
△		
△		
△		
△		
△		

YOUR LOGO HERE  
WWW.PROSHOPDRAWINGS.COM


JOB NAME: SAMPLE PROJECT AUTO DOORS		ADD DATE
JOB ADDRESS: SAMPLE ADDRESS		PROJECT NO: ADD PROJECT #
JOB CITY: SAMPLE CITY		SHEET SCALE: 3/8" = 1'-0"
CONTRACTOR: ADD CONTRACTOR	ARCHITECT: ADD ARCHITECT	SHEET #: 2.0

 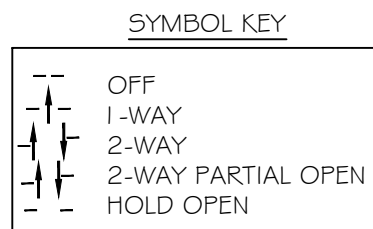

YOUR LOGO HERE


[WWW.PROSHOPDRAWINGS.COM](http://WWW.PROSHOPDRAWINGS.COM)

JOB NAME: SAMPLE PROJECT AUTO DOORS		ADD DATE
JOB ADDRESS: SAMPLE ADDRESS		PROJECT NO: ADD PROJECT #
JOB CITY: SAMPLE CITY		SHEET SCALE: 3" = 1'-0"
CONTRACTOR: ADD CONTRACTOR	ARCHITECT: ADD ARCHITECT	SHEET #: 2.1

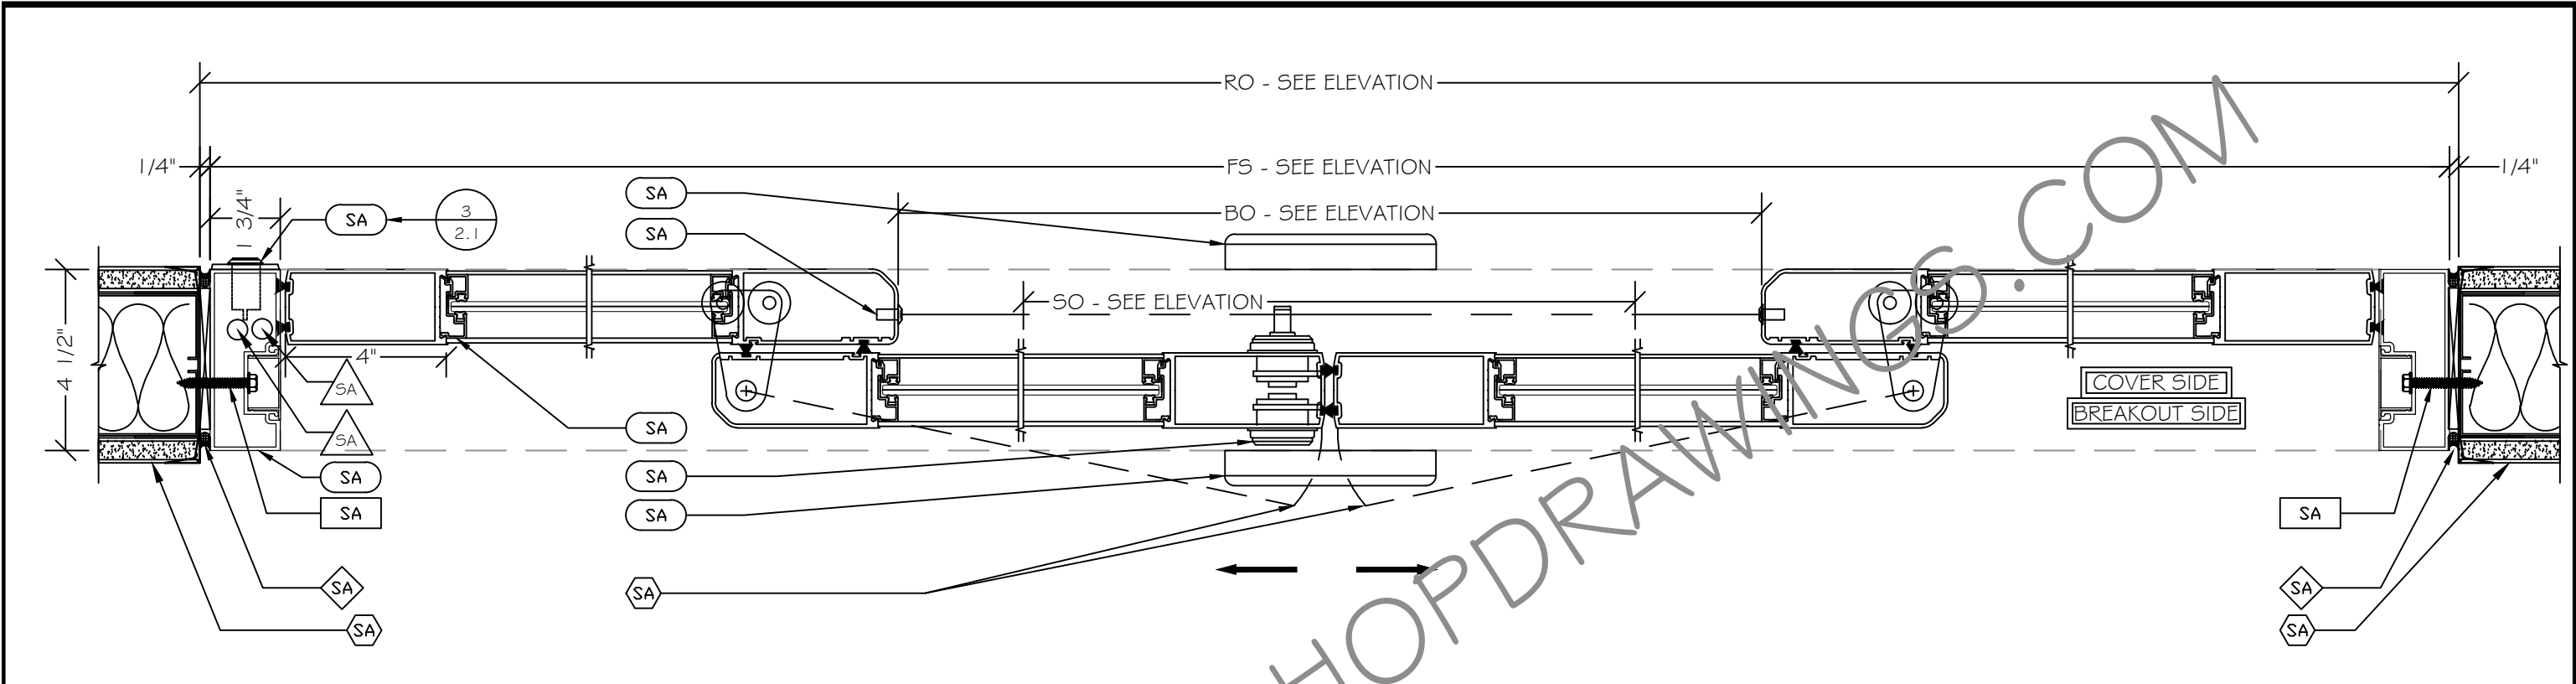

HORIZONTAL SECTION (BIPART)

1

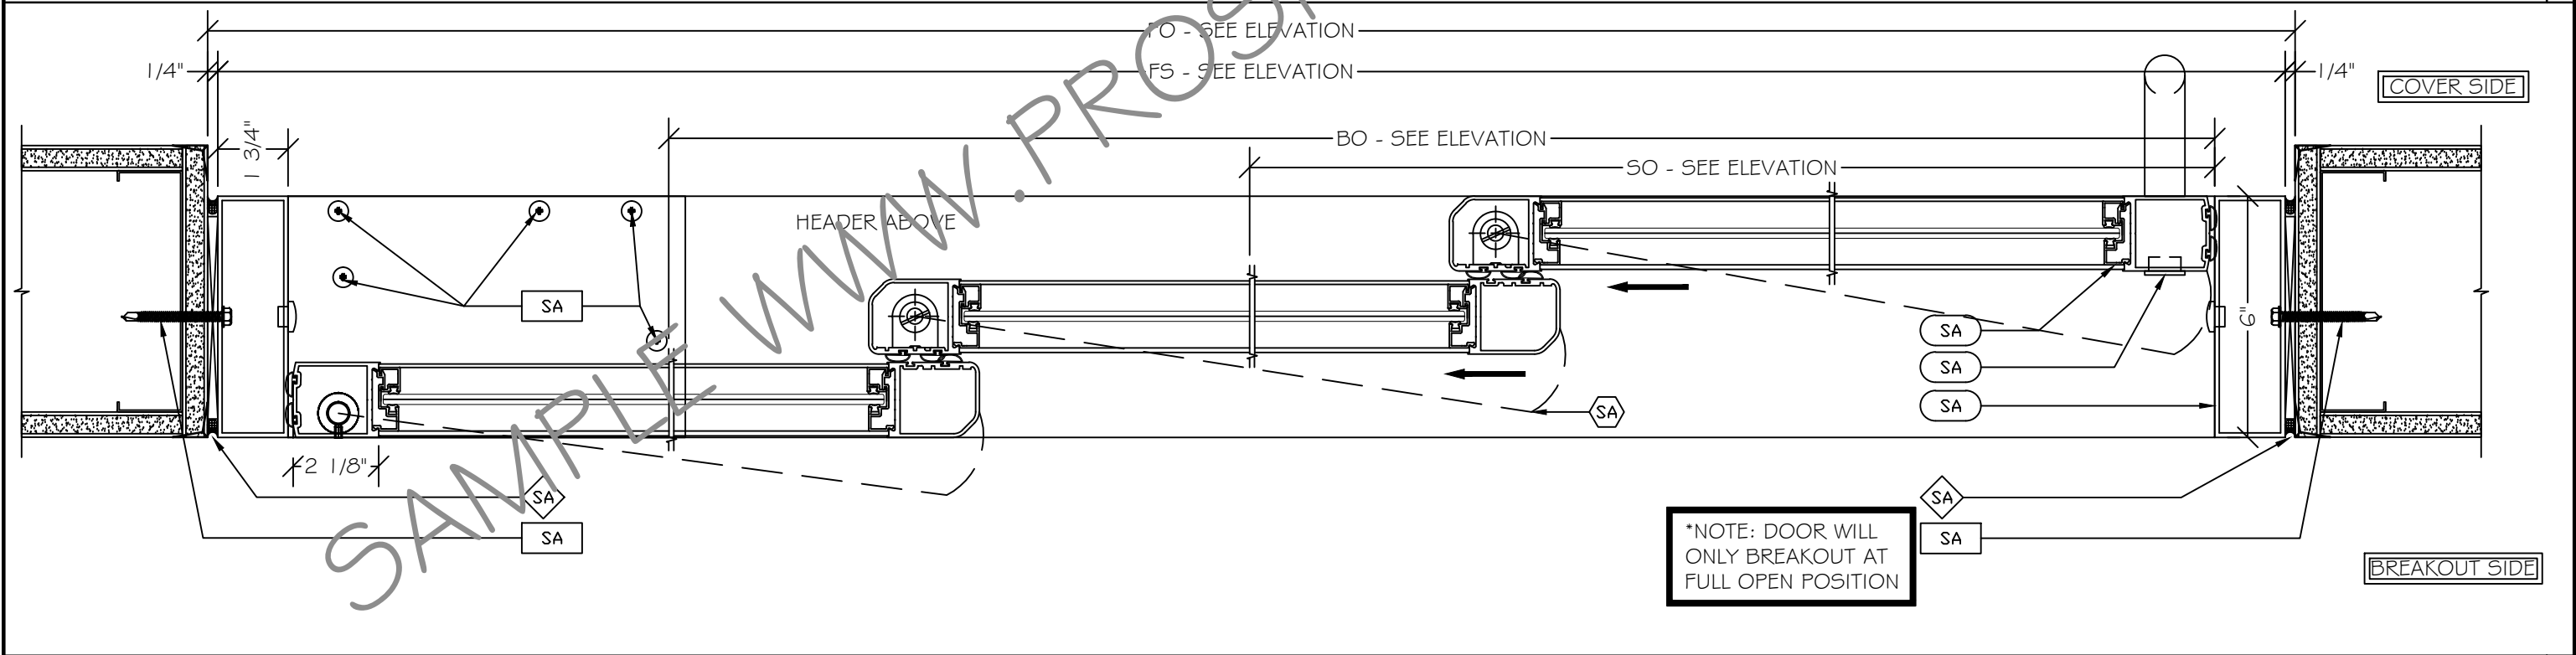

\*NOTE: DOOR WILL ONLY BREAKOUT AT FULL OPEN POSITION

HORIZONTAL SECTION (ICU TELESCOPIC)


2

NO:	DATE:	REVISION DESCRIPTION:
△		
△		
△		
△		
△		


YOUR LOGO HERE  
WWW.PROSHOPDRAWINGS.COM

JOB NAME: SAMPLE PROJECT AUTO DOORS		ADD DATE
JOB ADDRESS: SAMPLE ADDRESS		PROJECT NO: ADD PROJECT #
JOB CITY: SAMPLE CITY		SHEET SCALE: 3" = 1'-0"
CONTRACTOR: ADD CONTRACTOR	ARCHITECT: ADD ARCHITECT	SHEET #: 2.2




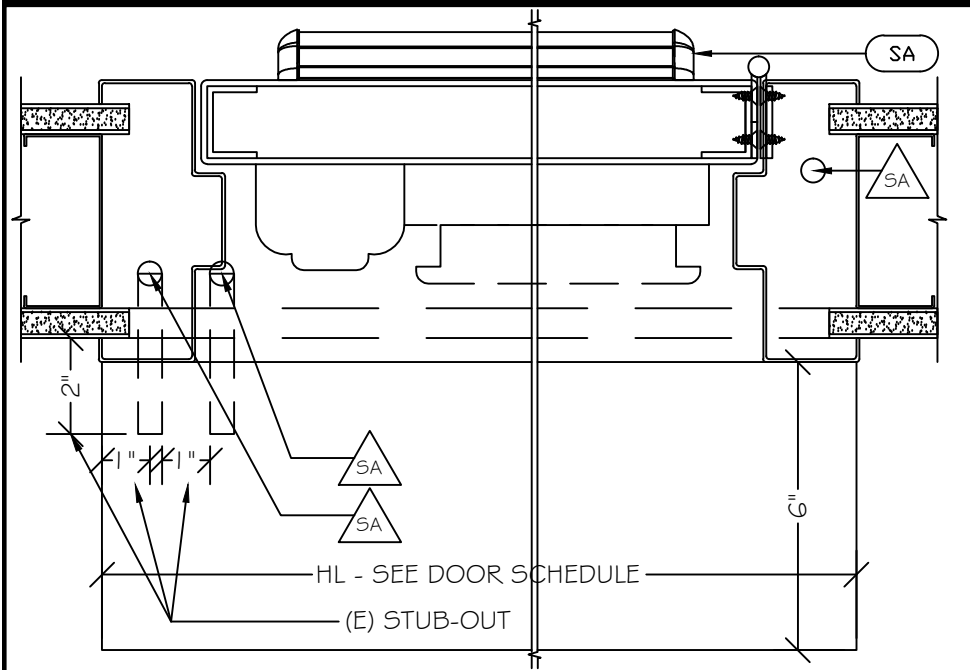


HORIZONTAL SECTION (RH OUTSWING) 3

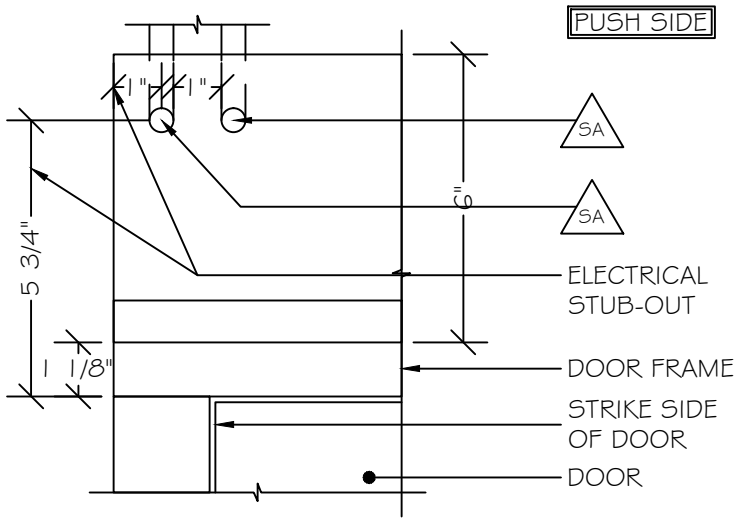

ELECTRICAL DETAIL (RH OUTSWING) 2

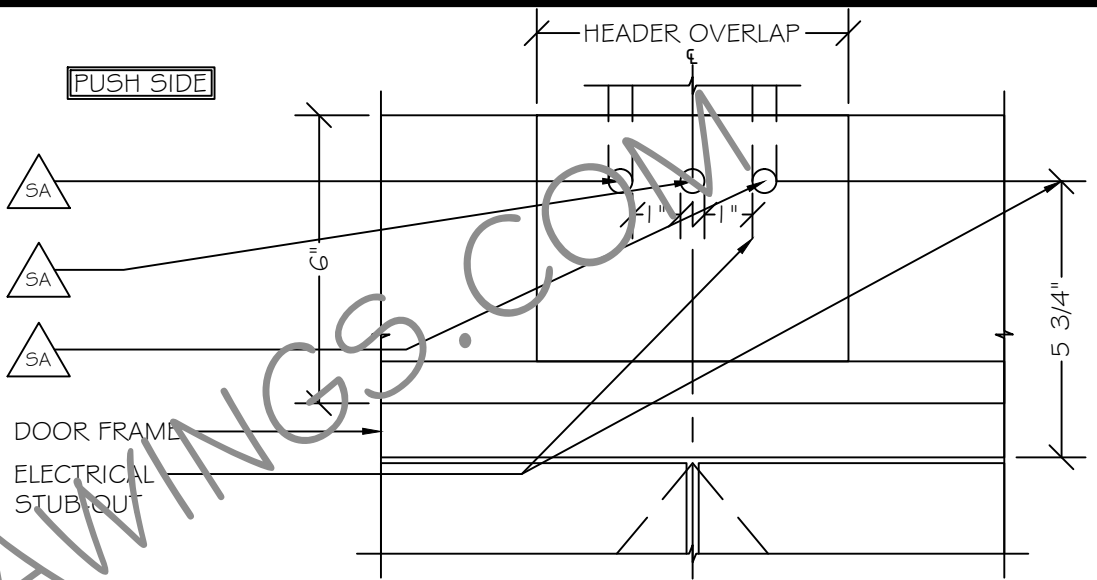

ELECTRICAL DETAIL (DUAL EGRESS) 1


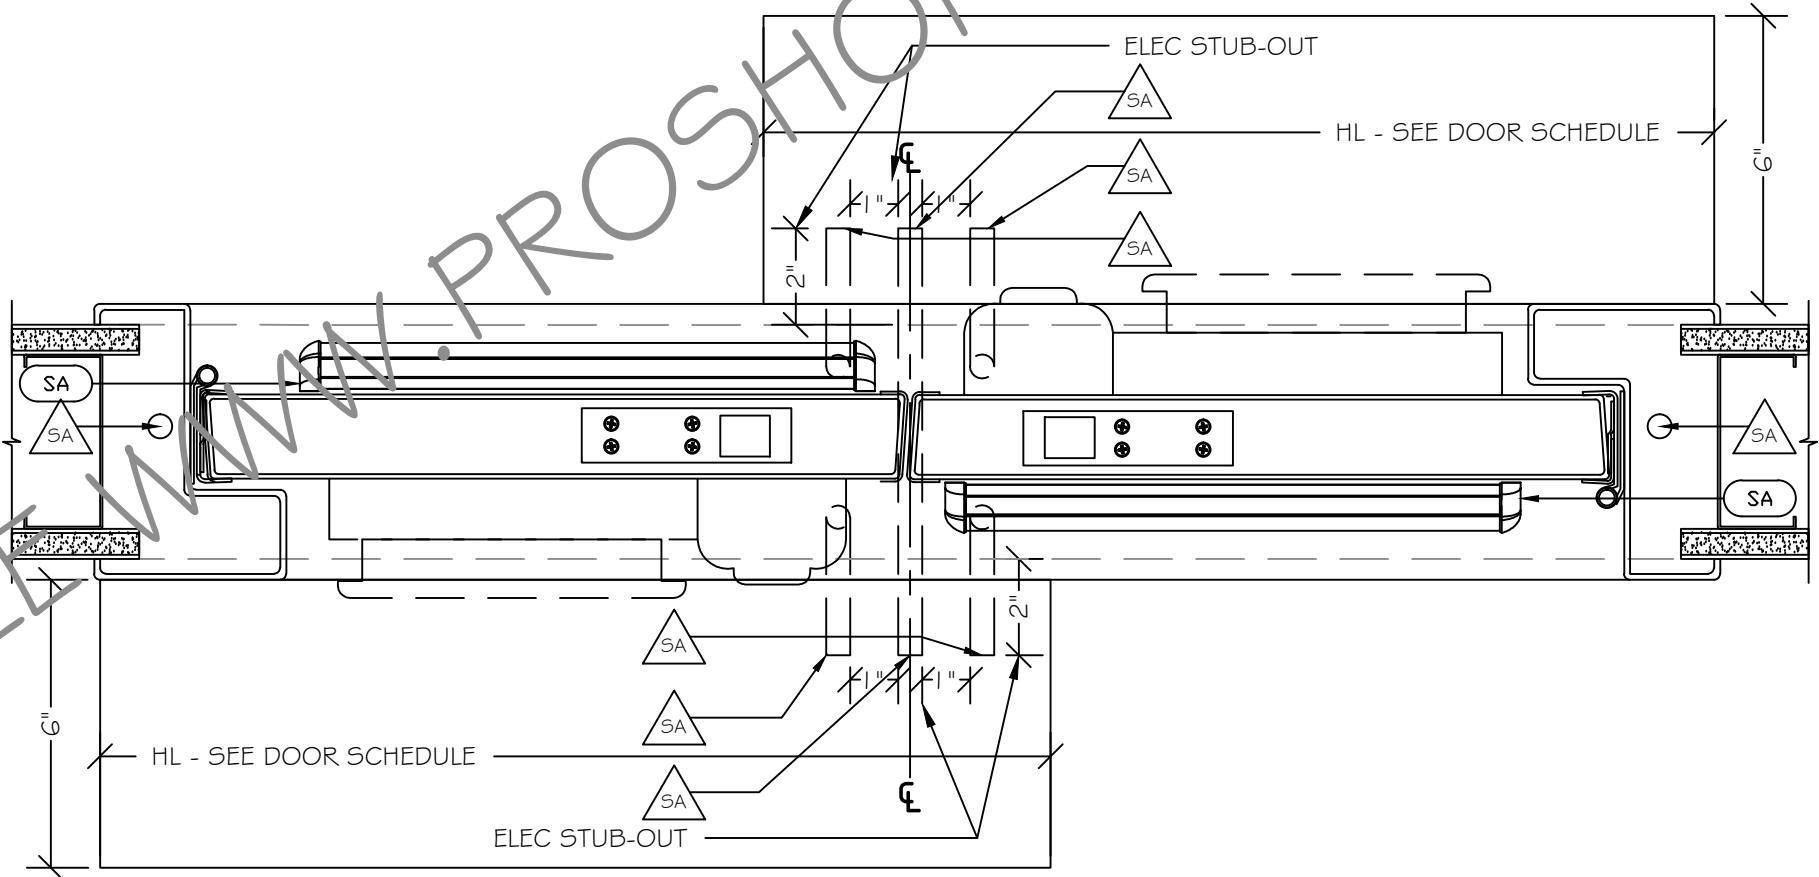


HORIZONTAL SECTION (LHO/LHO DUAL EGRESS) 4

NO:	DATE:	REVISION DESCRIPTION:
△		
△		
△		
△		
△		

YOUR LOGO HERE  
WWW.PROSHOPDRAWINGS.COM


JOB NAME: SAMPLE PROJECT AUTO DOORS	ADD DATE
JOB ADDRESS: SAMPLE ADDRESS	PROJECT NO: ADD PROJECT #
JOB CITY: SAMPLE CITY	SHEET SCALE: 3" = 1'-0"
CONTRACTOR: ADD CONTRACTOR	ARCHITECT: ADD ARCHITECT
	SHEET #: 3.1

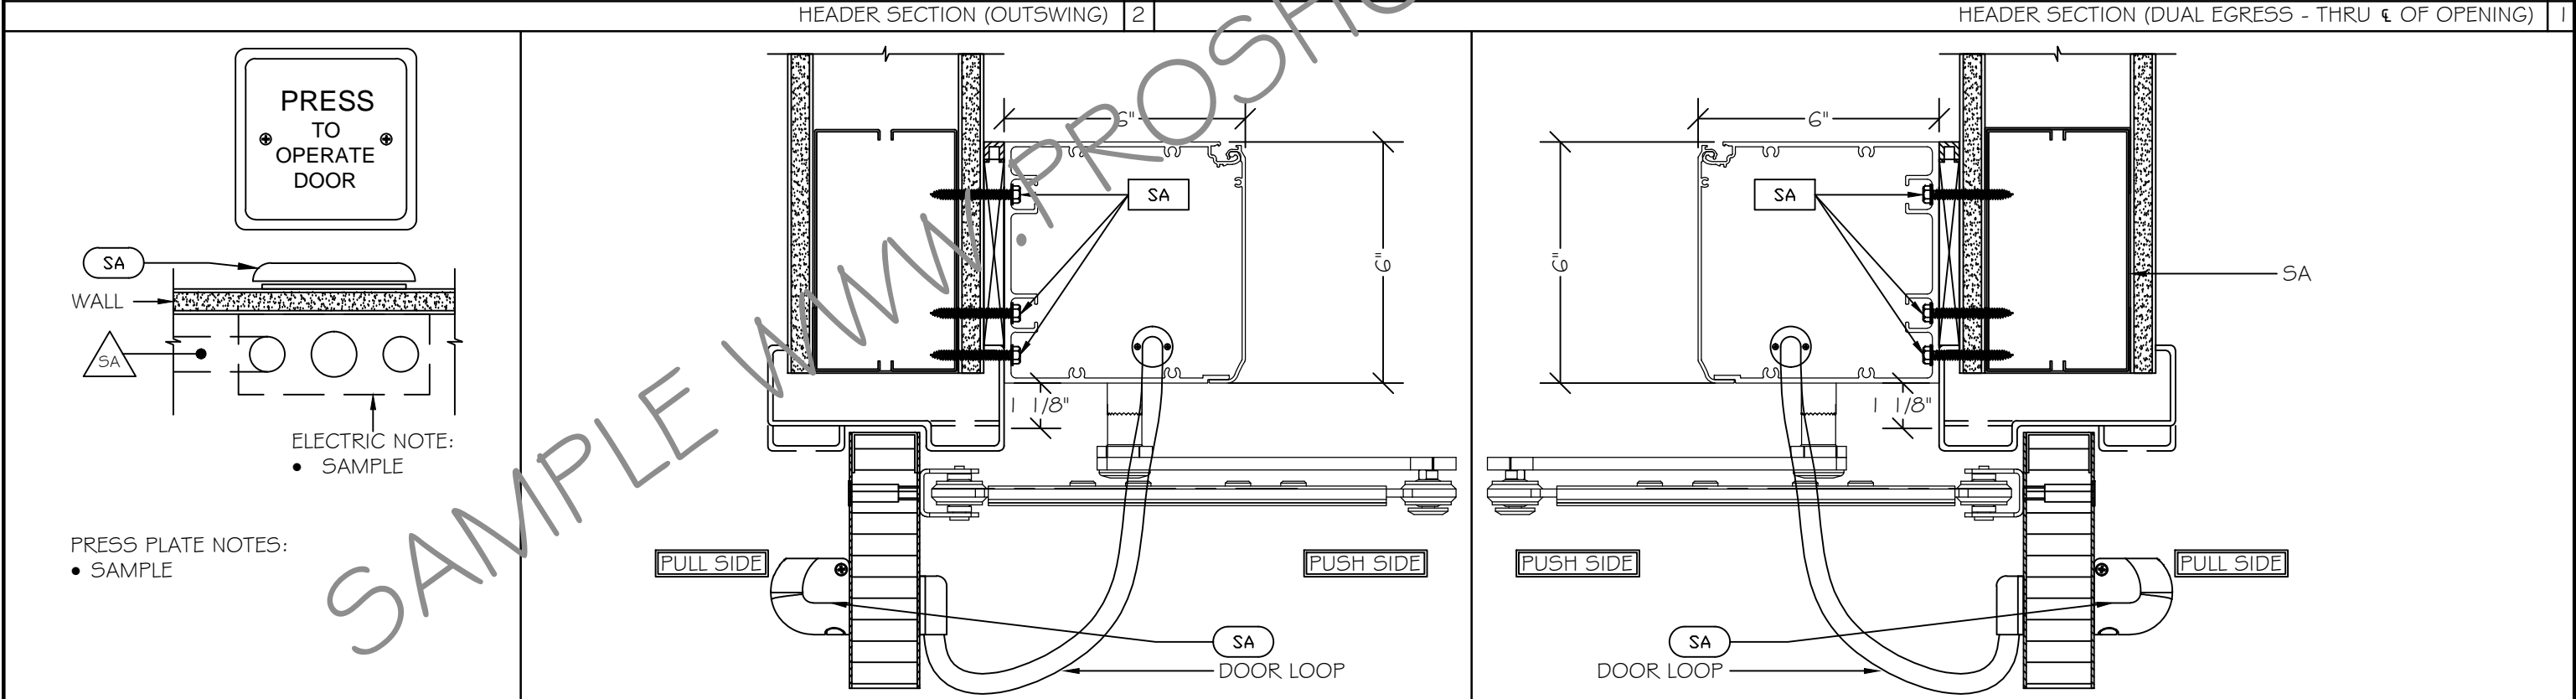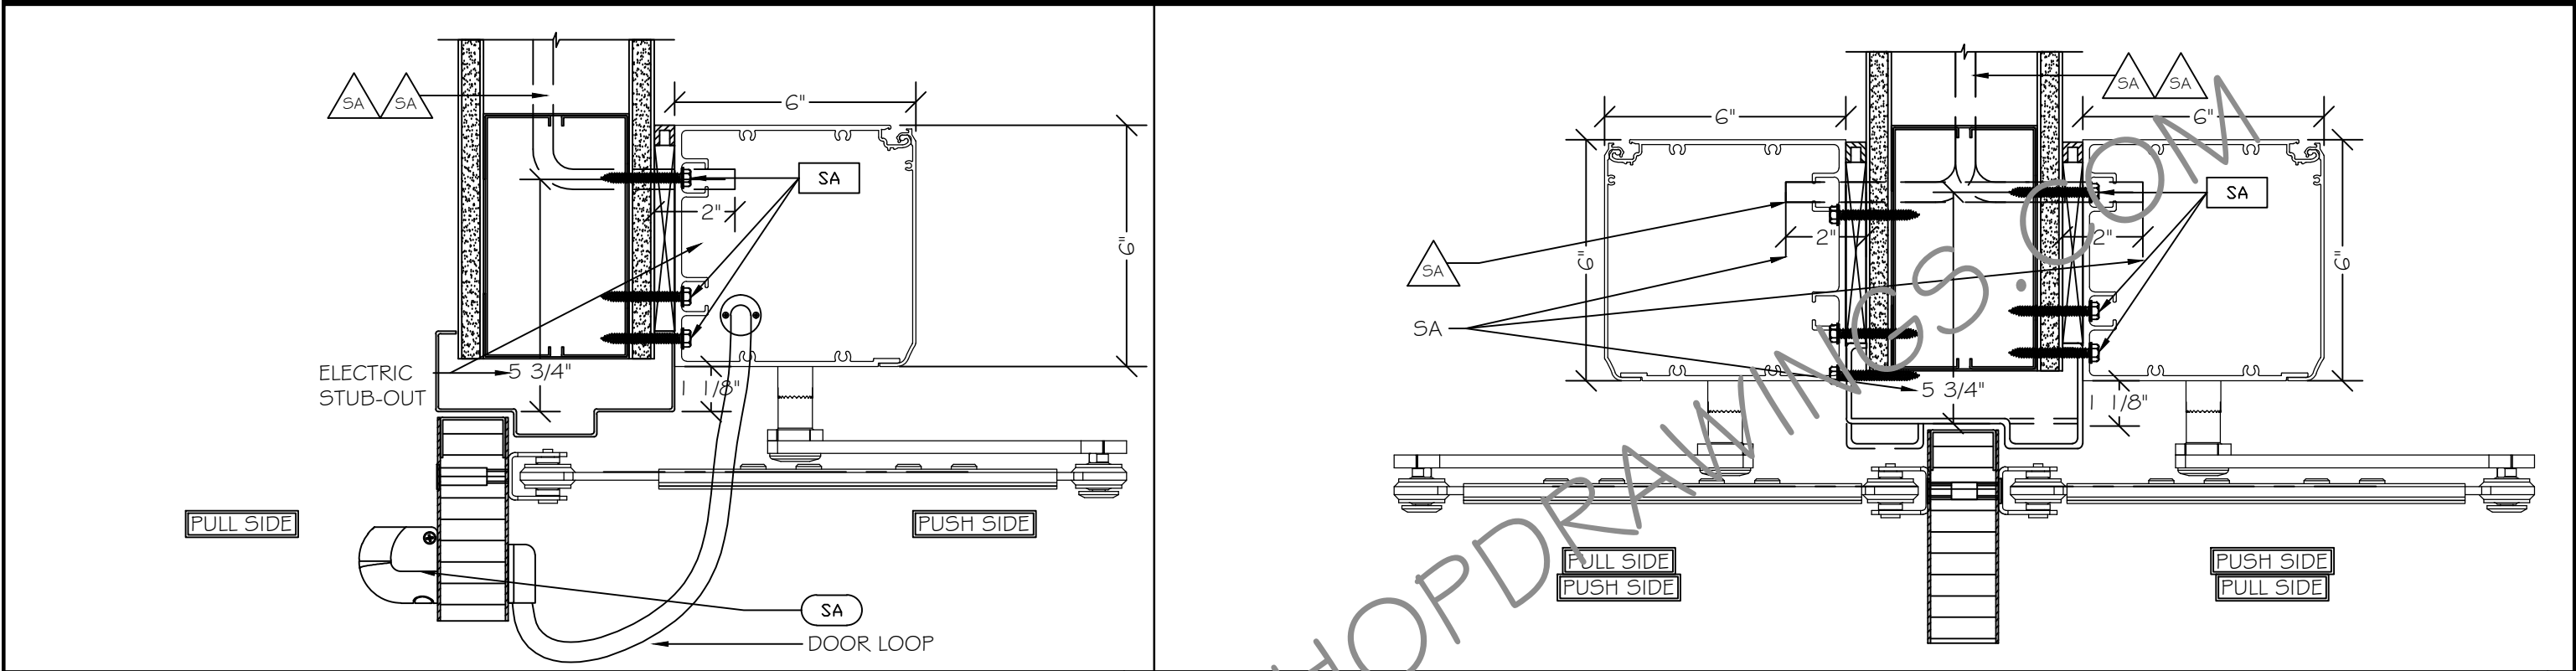

PUSH PLATE DETAIL			5	HEADER SECTION (DUAL EGRESS - LH SIDE)			4	HEADER SECTION (DUAL EGRESS - RH SIDE)			3	
NO:	DATE:	REVISION DESCRIPTION:		YOUR LOGO HERE  WWW.PROSHOPDRAWINGS.COM					JOB NAME: SAMPLE PROJECT AUTO DOORS		ADD DATE	
△			JOB ADDRESS: SAMPLE ADDRESS						PROJECT NO: ADD PROJECT #			
△			JOB CITY: SAMPLE CITY						SHEET SCALE: 3" = 1'-0"			
△			CONTRACTOR: ADD CONTRACTOR						ARCHITECT: ADD ARCHITECT			
△									SHEET #: 3.2			
△												




APPROVALS REQUIRED  
PRIOR TO FABRICATION  
INITIAL: \_\_\_\_\_

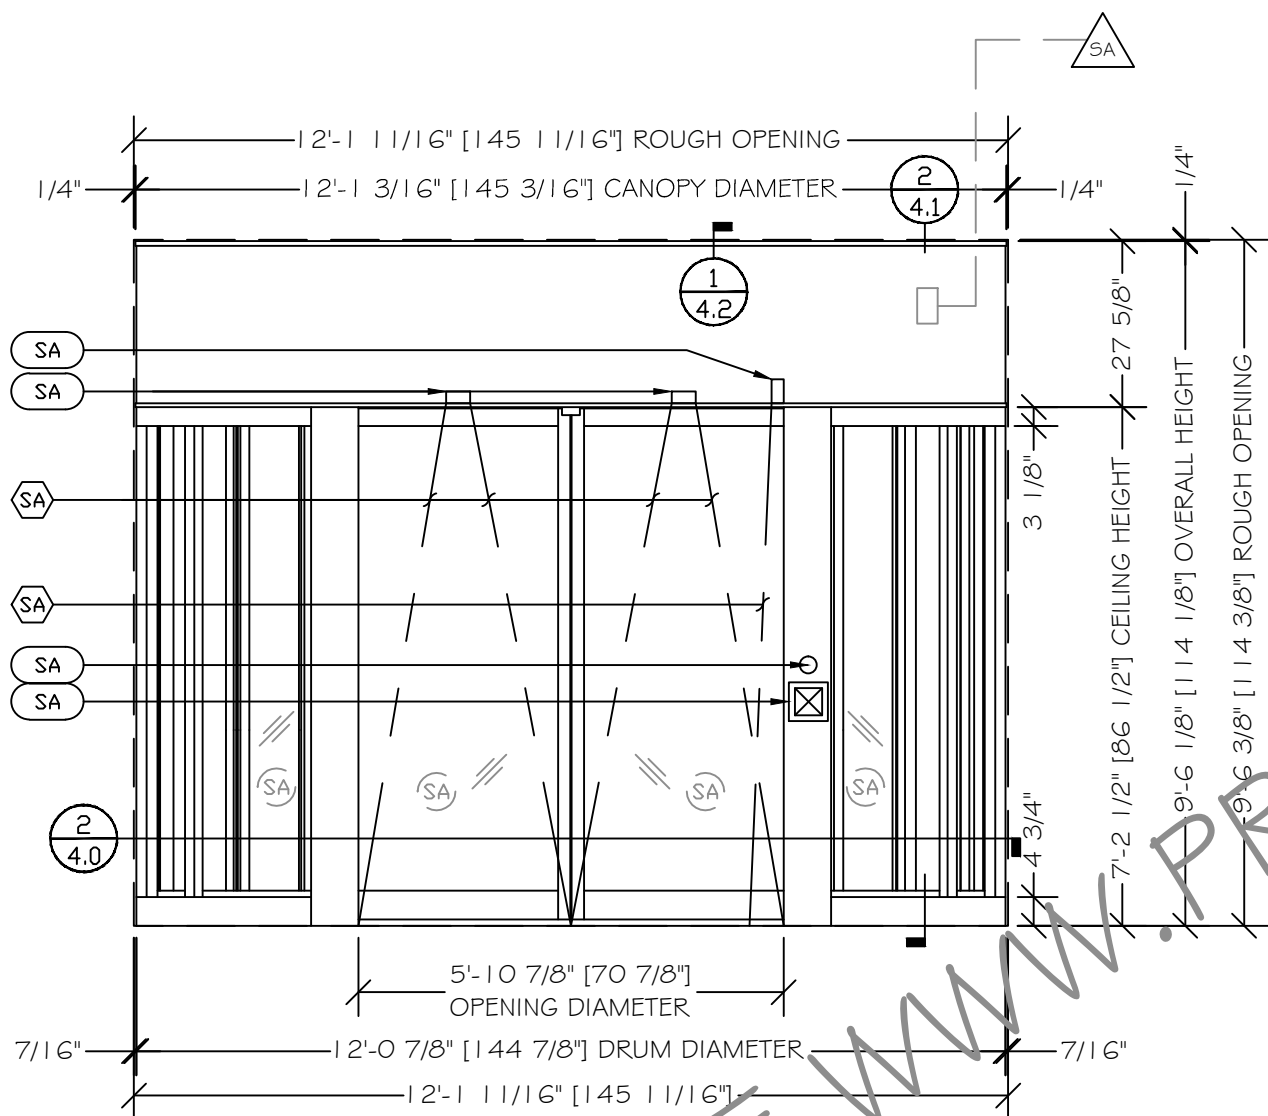

1 EXTERIOR ELEVATION

DOOR #:  
DOOR TYPE: REVOLVING  
LEVEL:  
HW GROUP:

ARCH. REF.:  
QUANTITY: 1  
LOCATION:

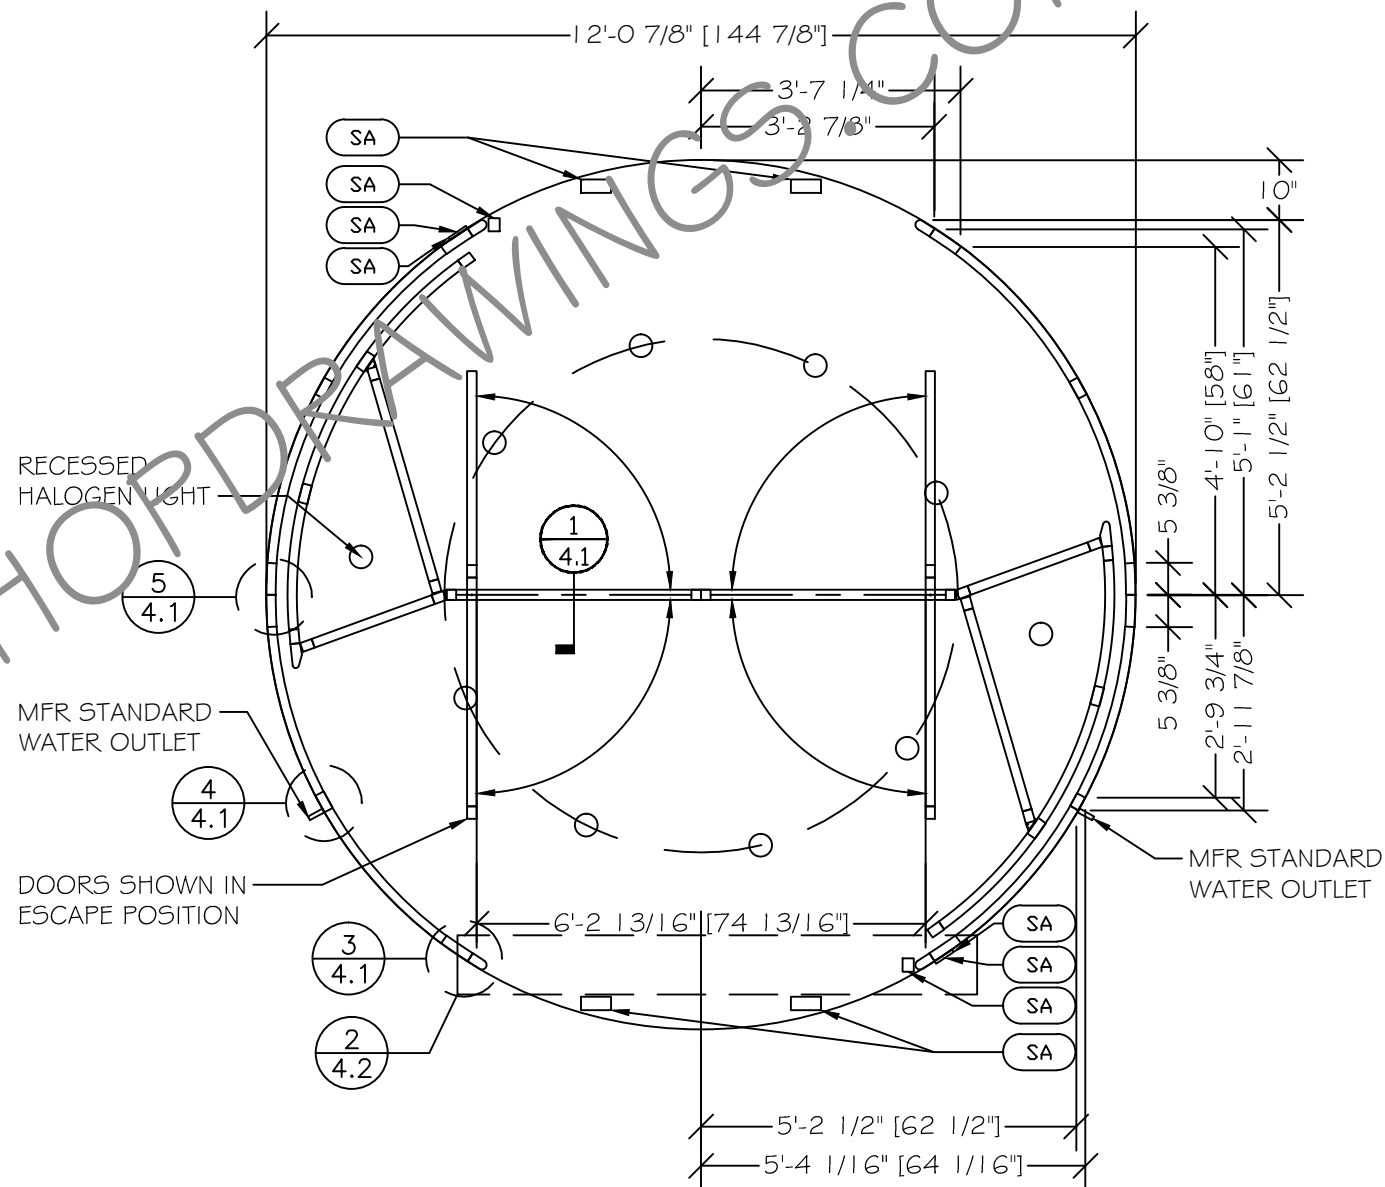

2 PLAN VIEW


DOOR #:  
DOOR TYPE: REVOLVING  
LEVEL:  
HW GROUP:

ARCH. REF.:  
QUANTITY:  
LOCATION:

NO:	DATE:	REVISION DESCRIPTION:
△		
△		
△		
△		
△		

YOUR LOGO HERE  
WWW.PROSHOPDRAWINGS.COM


JOB NAME: SAMPLE PROJECT AUTO DOORS		ADD DATE
JOB ADDRESS: SAMPLE ADDRESS		PROJECT NO: ADD PROJECT #
JOB CITY: SAMPLE CITY		SHEET SCALE: 3/8" = 1'-0"
CONTRACTOR: ADD CONTRACTOR	ARCHITECT: ADD ARCHITECT	SHEET #: 4.0

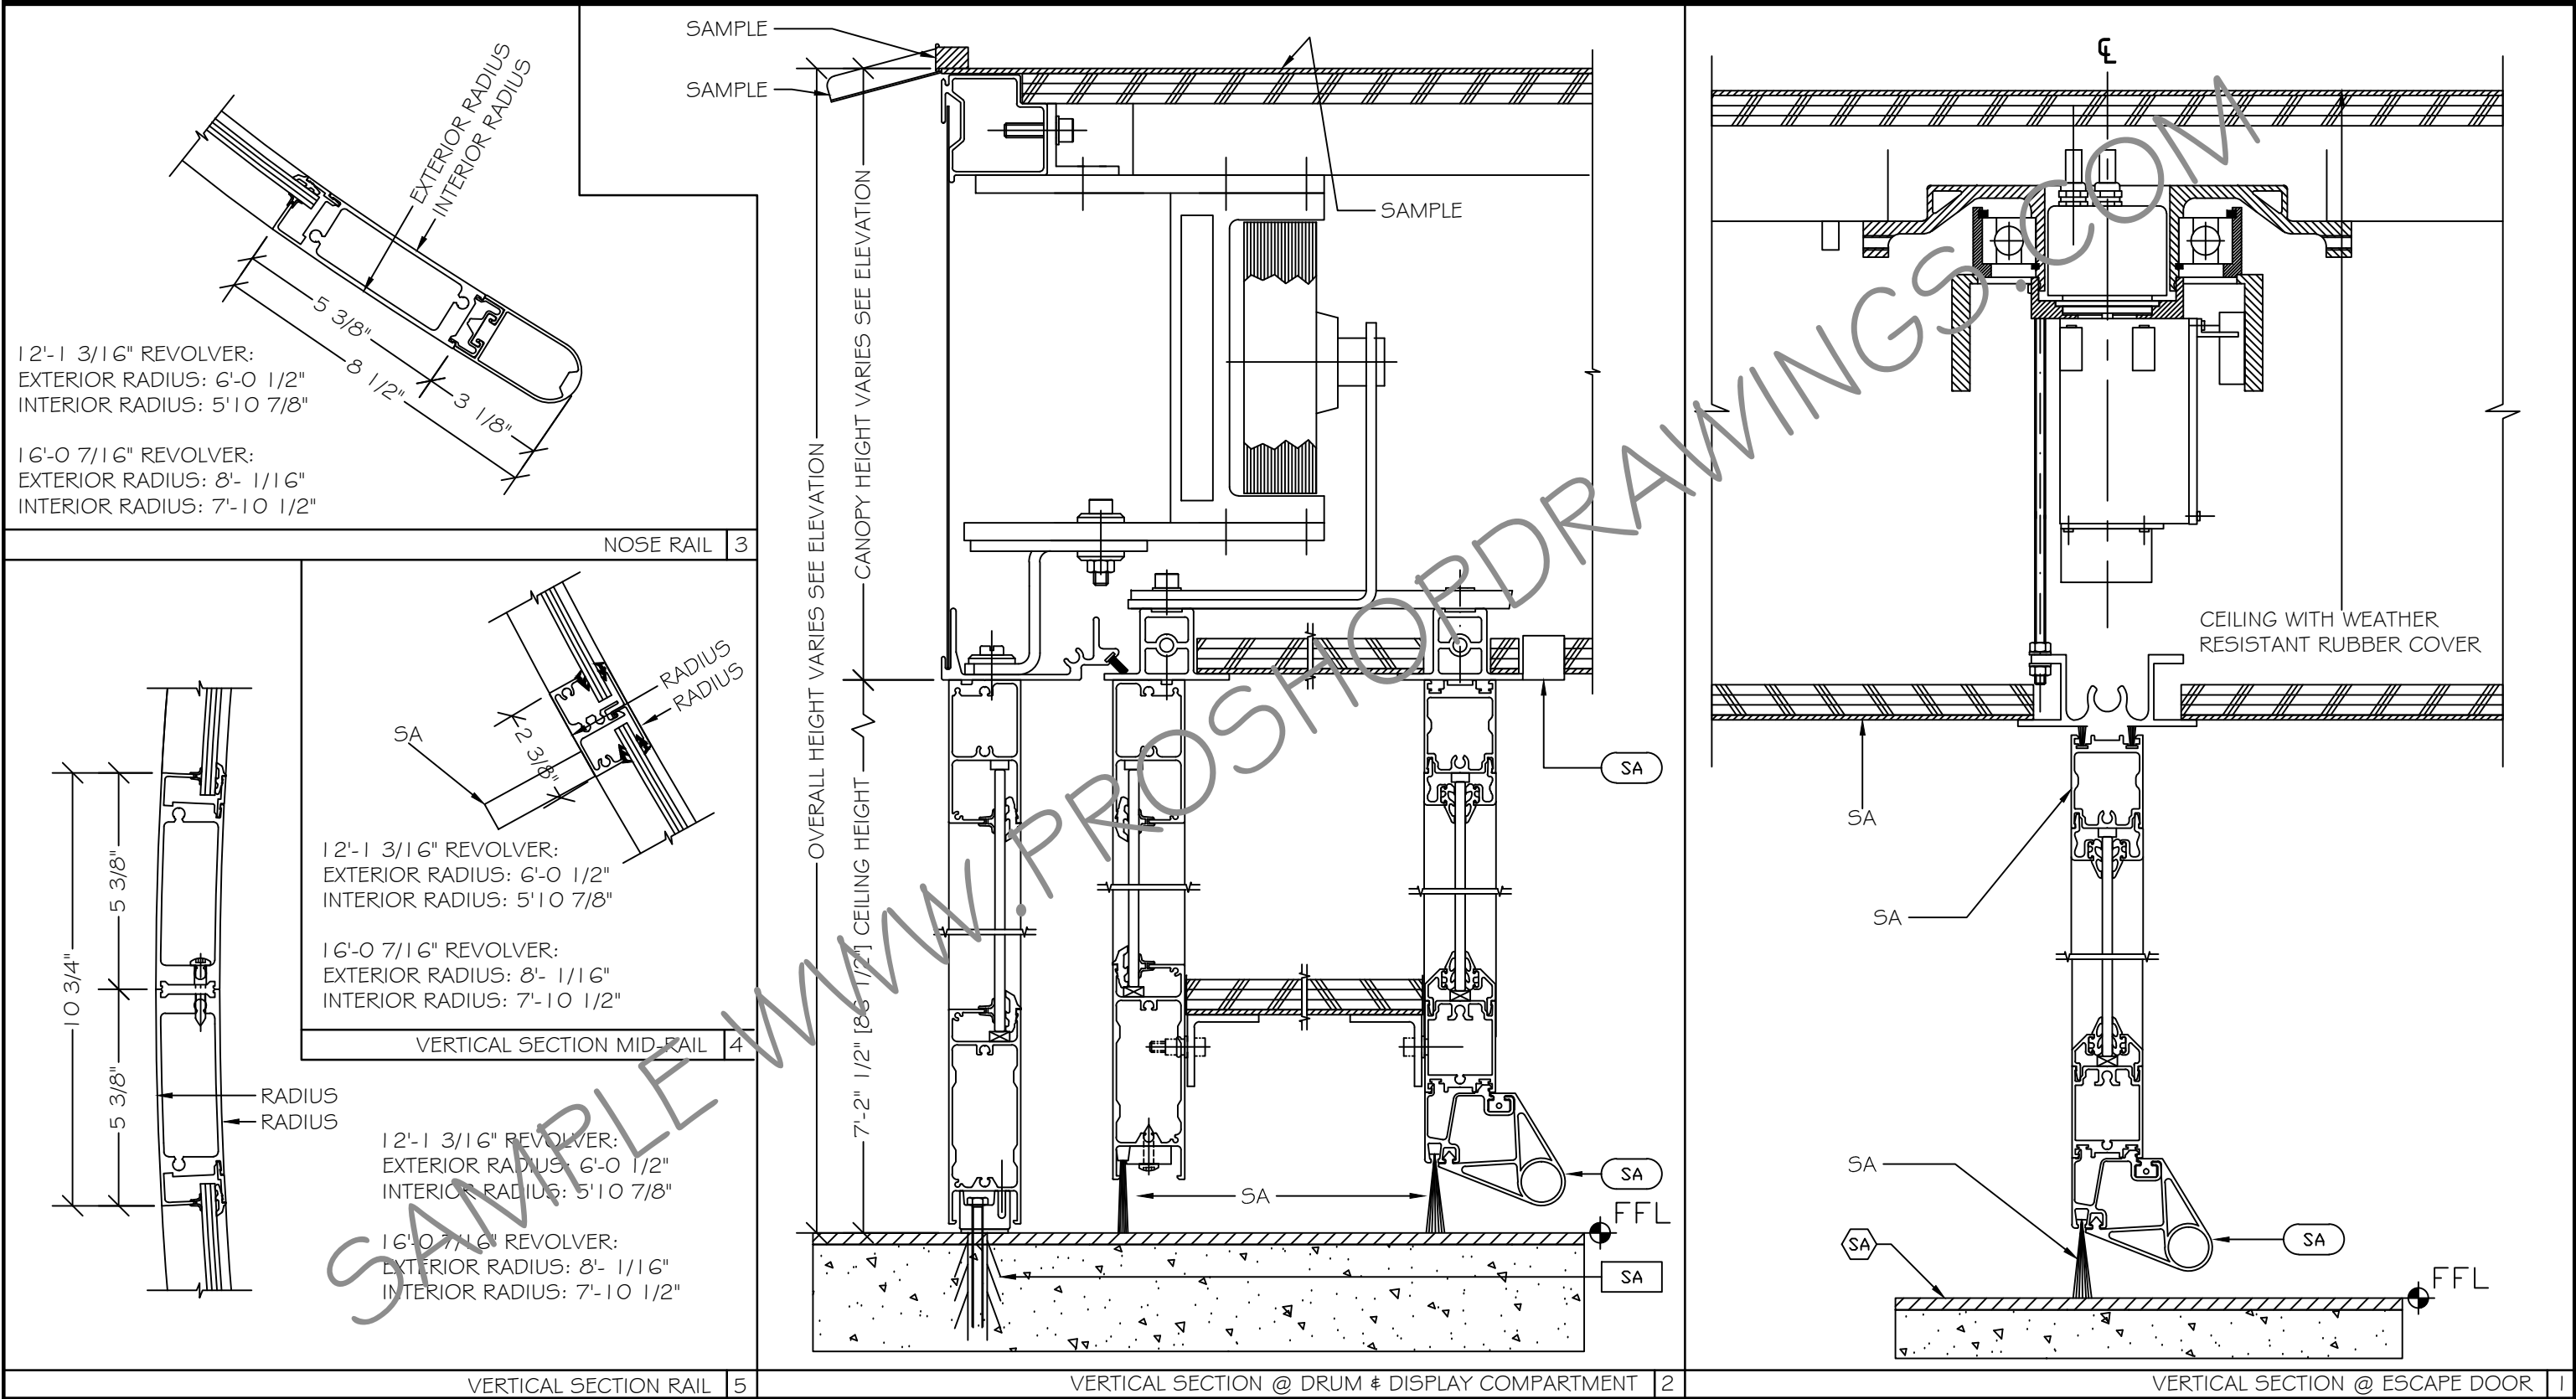

NO:	DATE:	REVISION DESCRIPTION:
△		
△		
△		
△		
△		

YOUR LOGO HERE  
WWW.PROSHOPDRAWINGS.COM

JOB NAME: SAMPLE PROJECT AUTO DOORS		ADD DATE
JOB ADDRESS: SAMPLE ADDRESS		PROJECT NO: ADD PROJECT #
JOB CITY: SAMPLE CITY		SHEET SCALE: 3" = 1'-0"
CONTRACTOR: ADD CONTRACTOR	ARCHITECT: ADD ARCHITECT	SHEET #: 4.1

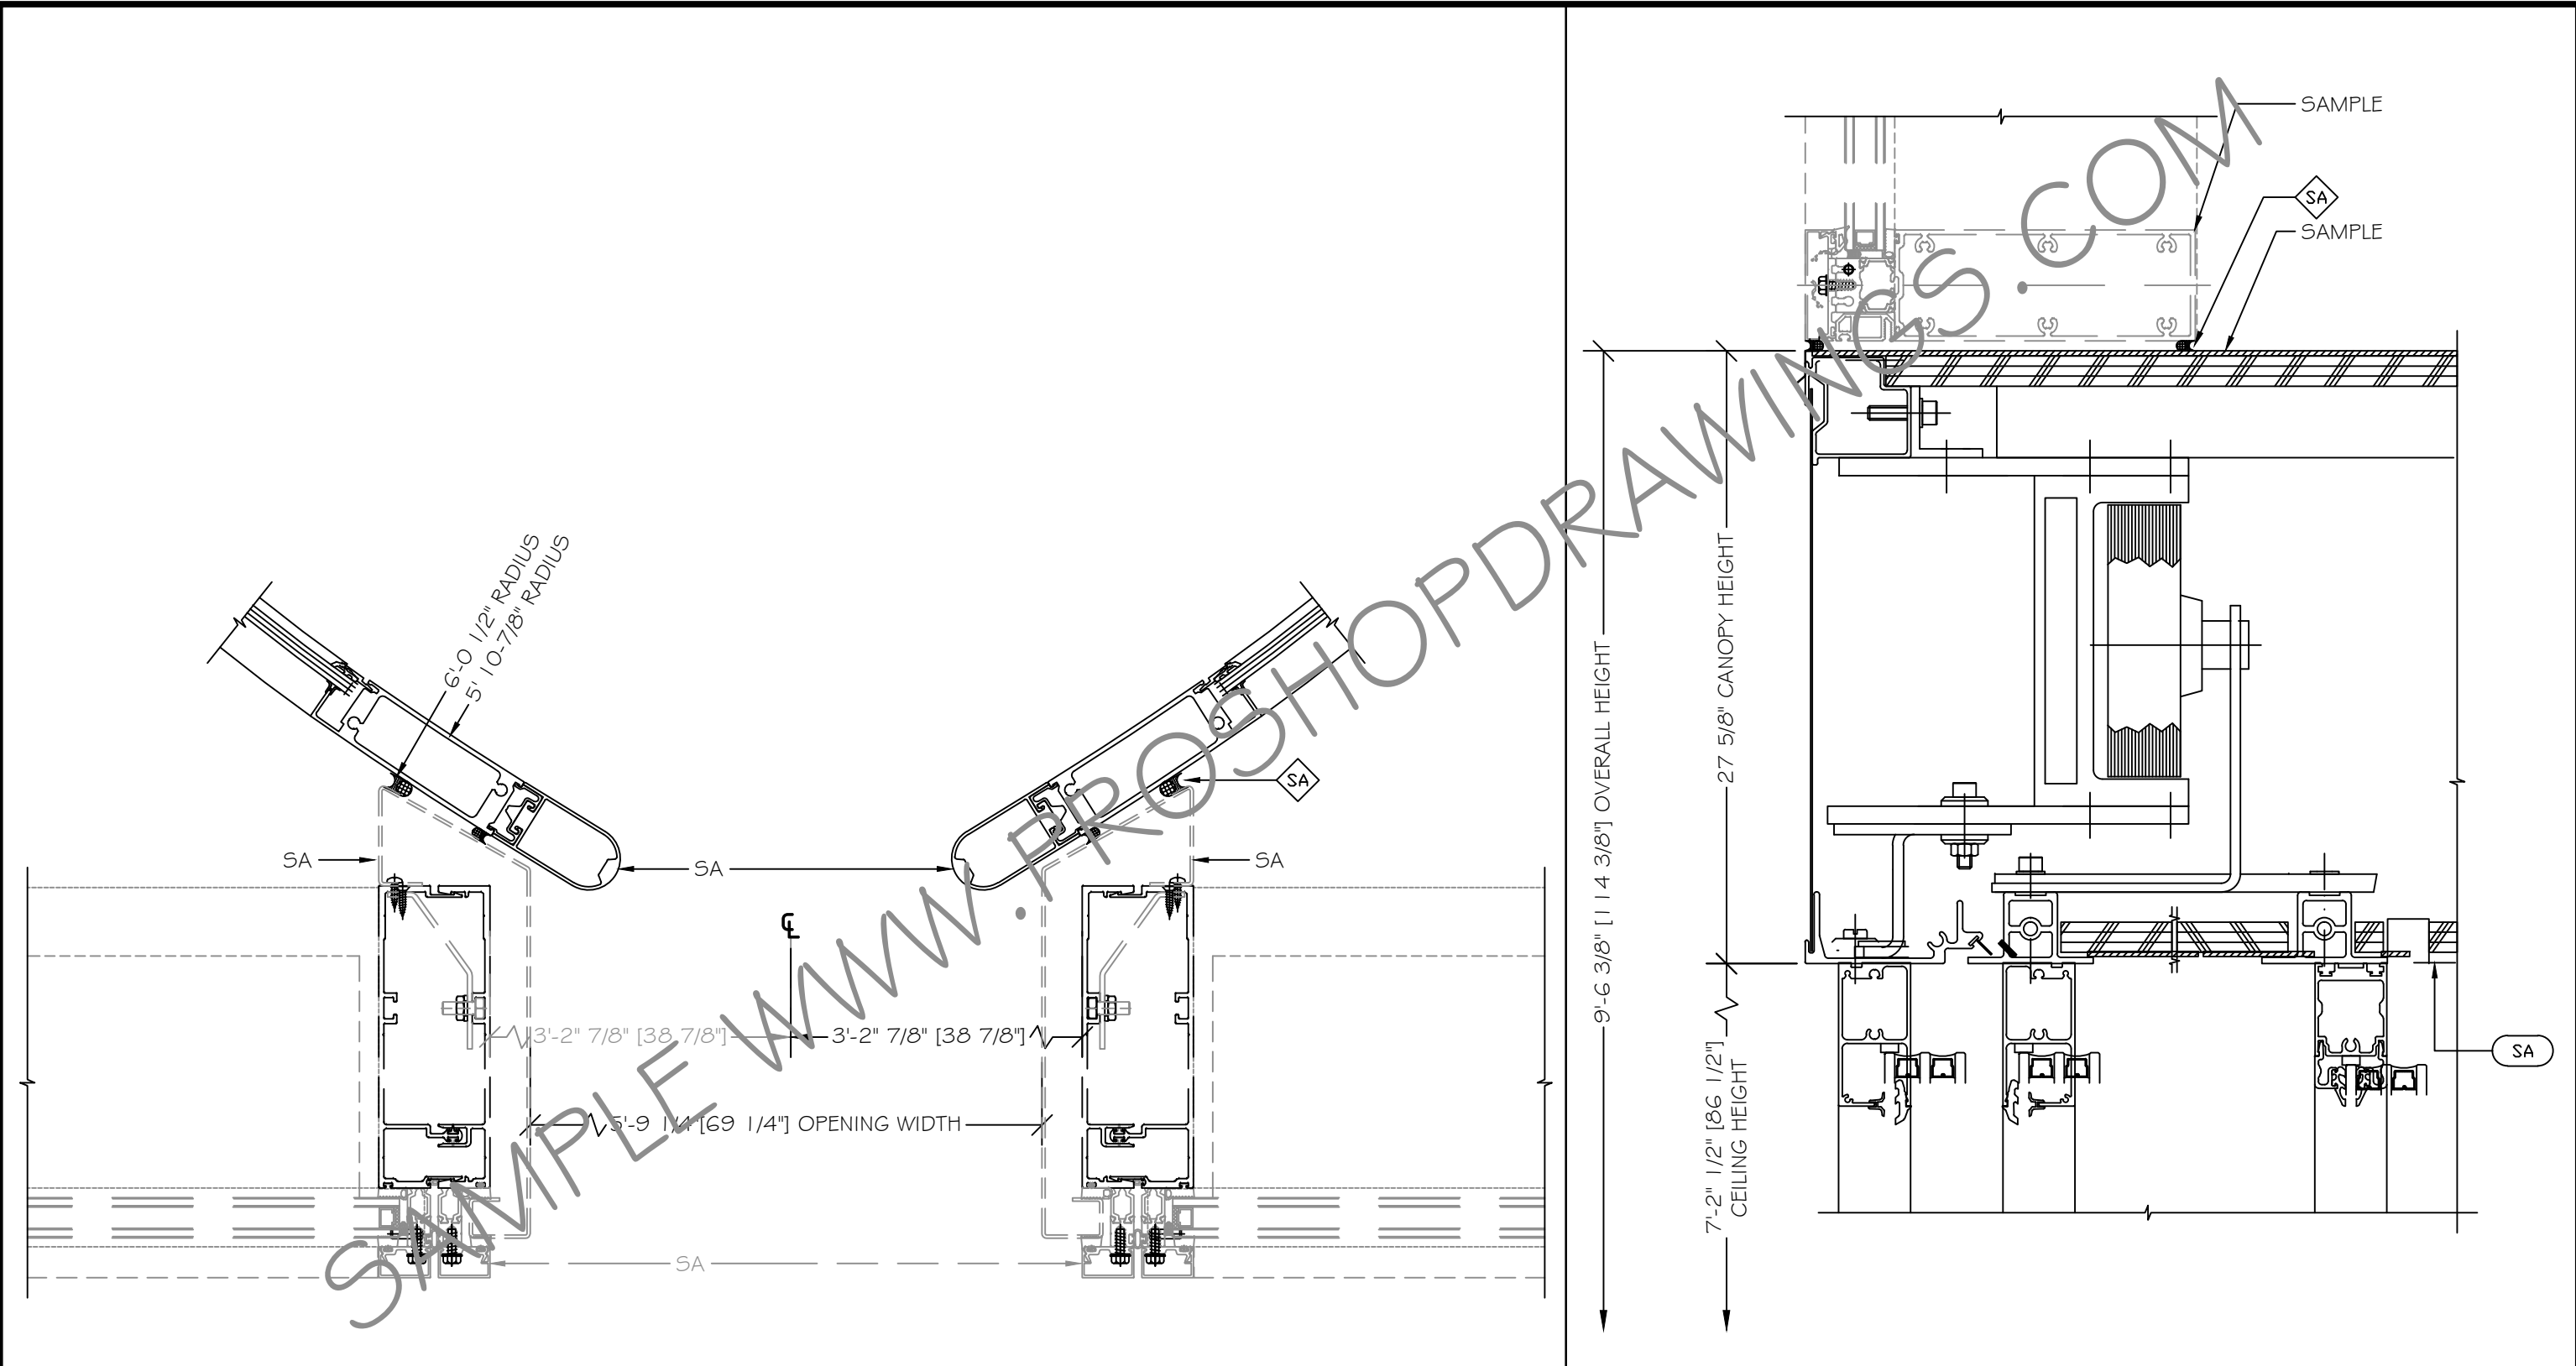

SECTION @ ATTACHMENT 2

VERTICAL SECTION @ ATTACHMENT 1

NO:	DATE:	REVISION DESCRIPTION:
△		
△		
△		
△		
△		

YOUR LOGO HERE

WWW.PROSHOPDRAWINGS.COM

JOB NAME: SAMPLE PROJECT AUTO DOORS		ADD DATE
JOB ADDRESS: SAMPLE ADDRESS		PROJECT NO: ADD PROJECT #
JOB CITY: SAMPLE CITY		SHEET SCALE: 3" = 1'-0"
CONTRACTOR: ADD CONTRACTOR	ARCHITECT: ADD ARCHITECT	SHEET #: 4.2