

PROJECT:
SAMPLE USE ONLY

DRAWING SYMBOLS

- NOTE TO:
 (NTX) A = ARCHITECT
 C = CONTRACTOR/CUSTOMER
- SECTION REFERENCE:
 (#) DETAIL NUMBER
 (##) SHEET NUMBER
- DETAIL REFERENCE:
 (#) DETAIL NUMBER
 (##) SHEET NUMBER
- ARCHITECTURAL REFERENCE:
 (#) DETAIL NUMBER
 (##) SHEET NUMBER
- ATTACHMENT DETAIL:
 (#) DETAIL NUMBER
 (#) SHEET NUMBER
- (---) BREAK LINES
- (###) DOOR #

APPROVALS REQUIRED PRIOR TO FABRICATION
INITIAL: _____

CUSTOMER APPROVAL:

DATE:

- APPROVED AS SUBMITTED
 APPROVED AS NOTED
 REVISE & RESUBMIT

CUSTOMER:

SAMPLE USE ONLY

NOTES TO ARCHITECT, GC & CUSTOMER

- ALL DRAWINGS AND DIMENSIONS ARE ASSUMED CORRECT UNLESS REDLINED AND RETURNED.
- VERIFY ALL ROUGH/FINISHED OPENING DIMENSIONS.
- VERIFY ALL SILL ANCHOR POINT LOCATIONS & DIMENSIONS.
- VERIFY STRUCTURAL INTEGRITY OF ALL SURROUNDING CONDITIONS FOR JAMB & HEADER ATTACHMENT POINTS.

GENERAL NOTES:

- FRAMING NOTES: CONTRACTOR MUST GUARANTEE ALL DIMENSIONS.
- ROUGH OPENING MUST BE PLUMB & SQUARE.
- FINISHED FLOOR MUST NOT VARY MORE THAN 1/4" FROM HIGHEST TO LOWEST POINT.
- CLEANING AND PROTECTION OF INSTALLED MATERIALS BY OTHERS.
- UNLESS NOTED ALL ELEVATIONS ARE VIEWED/SHOWN FROM EXTERIOR.

DRAWING INDEX

| SHEET # | DESCRIPTION | REV |
|-----------------|-------------------------------------|-----|
| 1.0 | TITLE | |
| 1.1 | PRODUCT SCHEDULE & NOTES | |
| 2.0 | ELEVATION: STORFRONT & CURTAIN WALL | |
| 2.1 | DETAILS: STOREFRONT | |
| 2.2 | DETAILS: SLIDING WINDOWS | |
| 2.3 | DETAILS: CURTAIN WALL | |
| 3.0 | ELEVATION: ALL-GLASS | |
| 3.1 | DETAILS: ALL-GLASS | |
| TOTAL SHEETS: 8 | | |

ABBREVIATIONS

- AFF = ABOVE FINISHED FLOOR
 BOH = BOTTOM OF HORIZONTAL
 CL = CENTERLINE
 DLO = DAYLITE OPENING
 DO = DOOR OPENING
 (E) = EXISTING
 EXT = EXTERIOR
 FFL = FINISHED FLOOR LINE
 FO = FINISHED OPENING
 FS = FRAME SIZE
 INT = INTERIOR
 MFR = MANUFACTURER
 (N) = NEW
 NC = NORMALLY CLOSED
 NO = NORMALLY OPEN
 OC = ON CENTER
 RO = ROUGH OPENING
 SA = SERVICE ACCESS
 SO = SLIDE OPENING
 THOLD = THRESHOLD
 VIF = VERIFY IN FIELD


DRAWING IS SCALED TO PRINT 11" x 17"

| NO: | DATE: | REVISION DESCRIPTION: |
|-----|-------|-----------------------|
| △ | | |
| △ | | |
| △ | | |
| △ | | |
| △ | | |

YOUR LOGO HERE

WWW.PROSHOPDRAWINGS.COM

| | | |
|-------------------------------------|-----------------------------|------------------------------|
| JOB NAME: SAMPLE PROJECT - GLASS | | ADD DATE |
| JOB ADDRESS: SAMPLE ADDRESS | | PROJECT NO: ADD PROJECT # |
| JOB CITY: SAMPLE CITY | | SHEET SCALE: NONE |
| CONTRACTOR: ADD CONTRACTOR | ARCHITECT: ADD ARCHITECT | SHEET #: 1.0 |

| | | |
|-------------------|---|--|
| APPROVAL SECTION: | PRODUCT SCHEDULE: | HARDWARE SCHEDULE: |
| | <ul style="list-style-type: none"> • <u>SAMPLE USE ONLY. THIS SPACE IS A DESCRIPTION OF ALL SYSTEMS</u> | <ul style="list-style-type: none"> • <u>SAMPLE USE ONLY. THIS SPACE IS FOR HARDWARE GROUPS</u> |
| | // GLASS SCHEDULE: | |
| | <ul style="list-style-type: none"> • <u>SA SAMPLE USE ONLY THIS WILL HAVE A MAKE UP & DESCRIPTION OF ALL GLASS TYPES</u> | DESIGN CRITERIA: |
| | | <ul style="list-style-type: none"> • <u>SAMPLE USE ONLY. THIS SPACE IS FOR DESIGN CRITERIA</u> |
| | FINISH SCHEDULE: | REFERENCES: |
| | SA: <u>SAMPLE</u> | <ul style="list-style-type: none"> • <u>SAMPLE USE ONLY. THIS SPACE IS FOR GLAZING REFERENCES</u> |
| |  SEALANT SCHEDULE: | |
| | <u>SA</u> <u>SAMPLE</u> | FASTENER SCHEDULE: |
| | SHIM SCHEDULE: | <ul style="list-style-type: none"> • <u>SA SAMPLE USE ONLY. THIS SPACE IS A DESCRIPTION AND LOCATION OF ALL FASTENERS</u> |
| | <u>SA</u> <u>SAMPLE</u> | |
| | GASKET SCHEDULE: | |
| | <ul style="list-style-type: none"> • <u>SAMPLE USE ONLY THIS WILL HAVE A MAKE UP & DESCRIPTION OF ALL GLASS TYPES</u> | |


SAMPLE WWW.PROSHOPDRAWINGS.COM

| NO: | DATE: | REVISION DESCRIPTION: |
|-----|-------|-----------------------|
| △ | | |
| △ | | |
| △ | | |
| △ | | |
| △ | | |


YOUR LOGO HERE

WWW.PROSHOPDRAWINGS.COM

| | | |
|-------------------------------------|-----------------------------|------------------------------|
| JOB NAME: SAMPLE PROJECT - GLASS | | ADD DATE |
| JOB ADDRESS: SAMPLE ADDRESS | | PROJECT NO: ADD PROJECT # |
| JOB CITY: SAMPLE CITY | | SHEET SCALE: NONE |
| CONTRACTOR: ADD CONTRACTOR | ARCHITECT: ADD ARCHITECT | SHEET #: 1.1 |

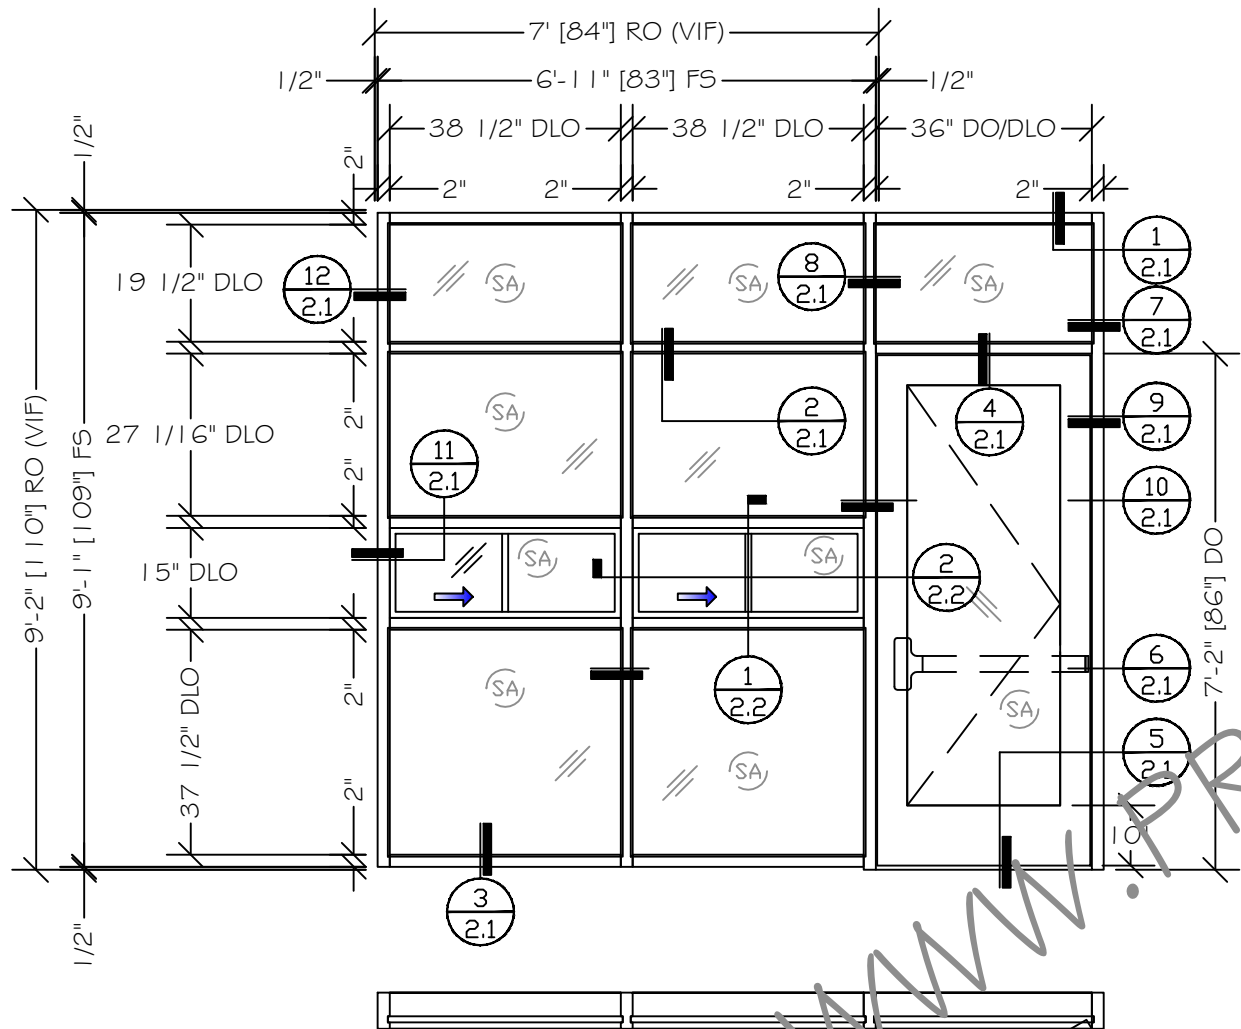

1 EXTERIOR ELEVATION
 DOOR #:
 DOOR TYPE: STOREFRONT
 LEVEL:
 HW GROUP:
 ARCH. REF.:
 QUANTITY:
 LOCATION:
 FINISH: SA

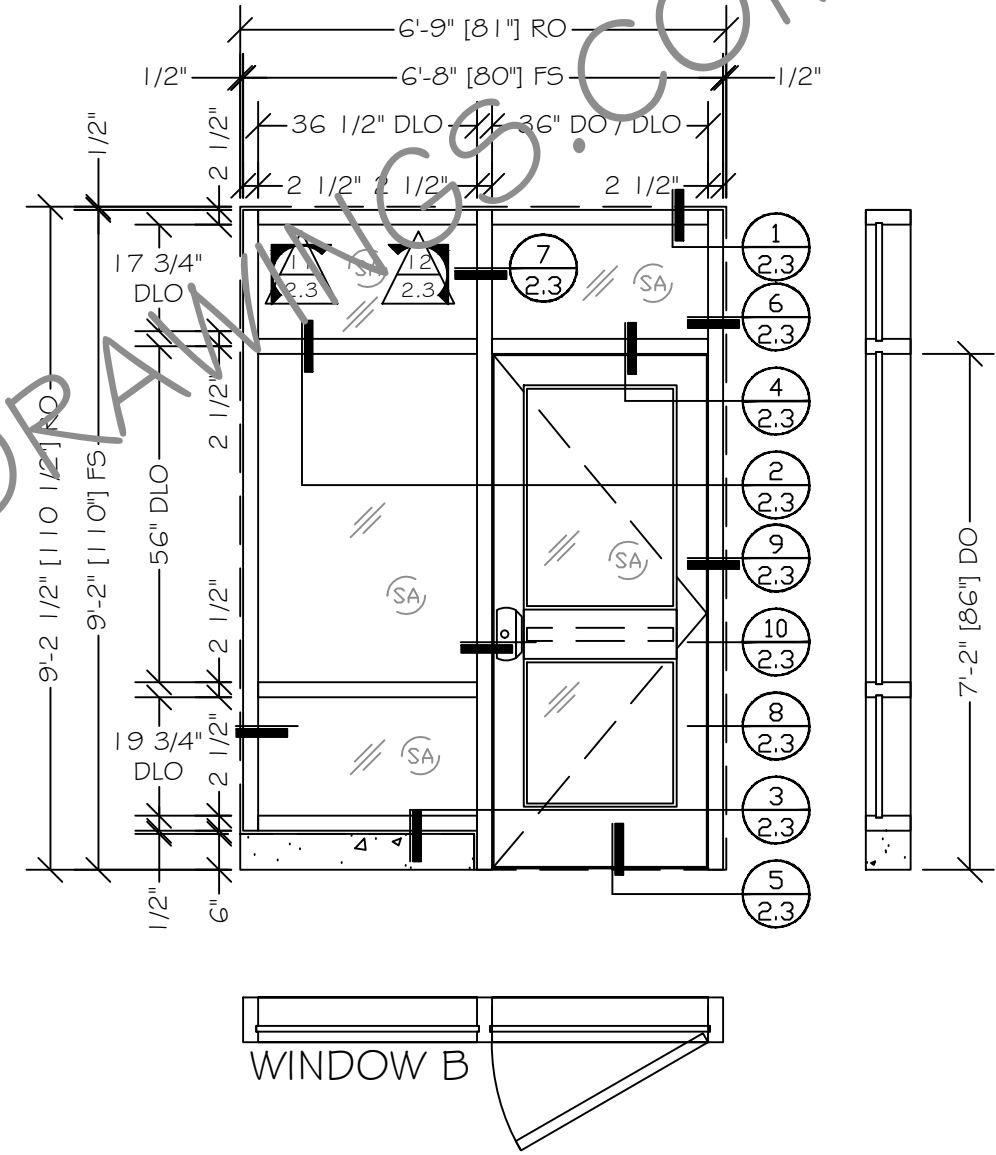


2 EXTERIOR ELEVATION
 DOOR #:
 DOOR TYPE: CURTAIN WALL
 LEVEL:
 HW GROUP:
 ARCH. REF.:
 QUANTITY:
 LOCATION:
 FINISH: SA

| NO: | DATE: | REVISION DESCRIPTION: |
|-----|-------|-----------------------|
| △ | | |
| △ | | |
| △ | | |
| △ | | |
| △ | | |

YOUR LOGO HERE
 WWW.PROSHOPDRAWINGS.COM


| | |
|-------------------------------------|------------------------------|
| JOB NAME: SAMPLE PROJECT - GLASS | ADD DATE |
| JOB ADDRESS: SAMPLE ADDRESS | PROJECT NO: ADD PROJECT # |
| JOB CITY: SAMPLE CITY | SHEET SCALE: 3/8" = 1'-0" |
| CONTRACTOR: ADD CONTRACTOR | ARCHITECT: ADD ARCHITECT |
| | SHEET #: 2.0 |

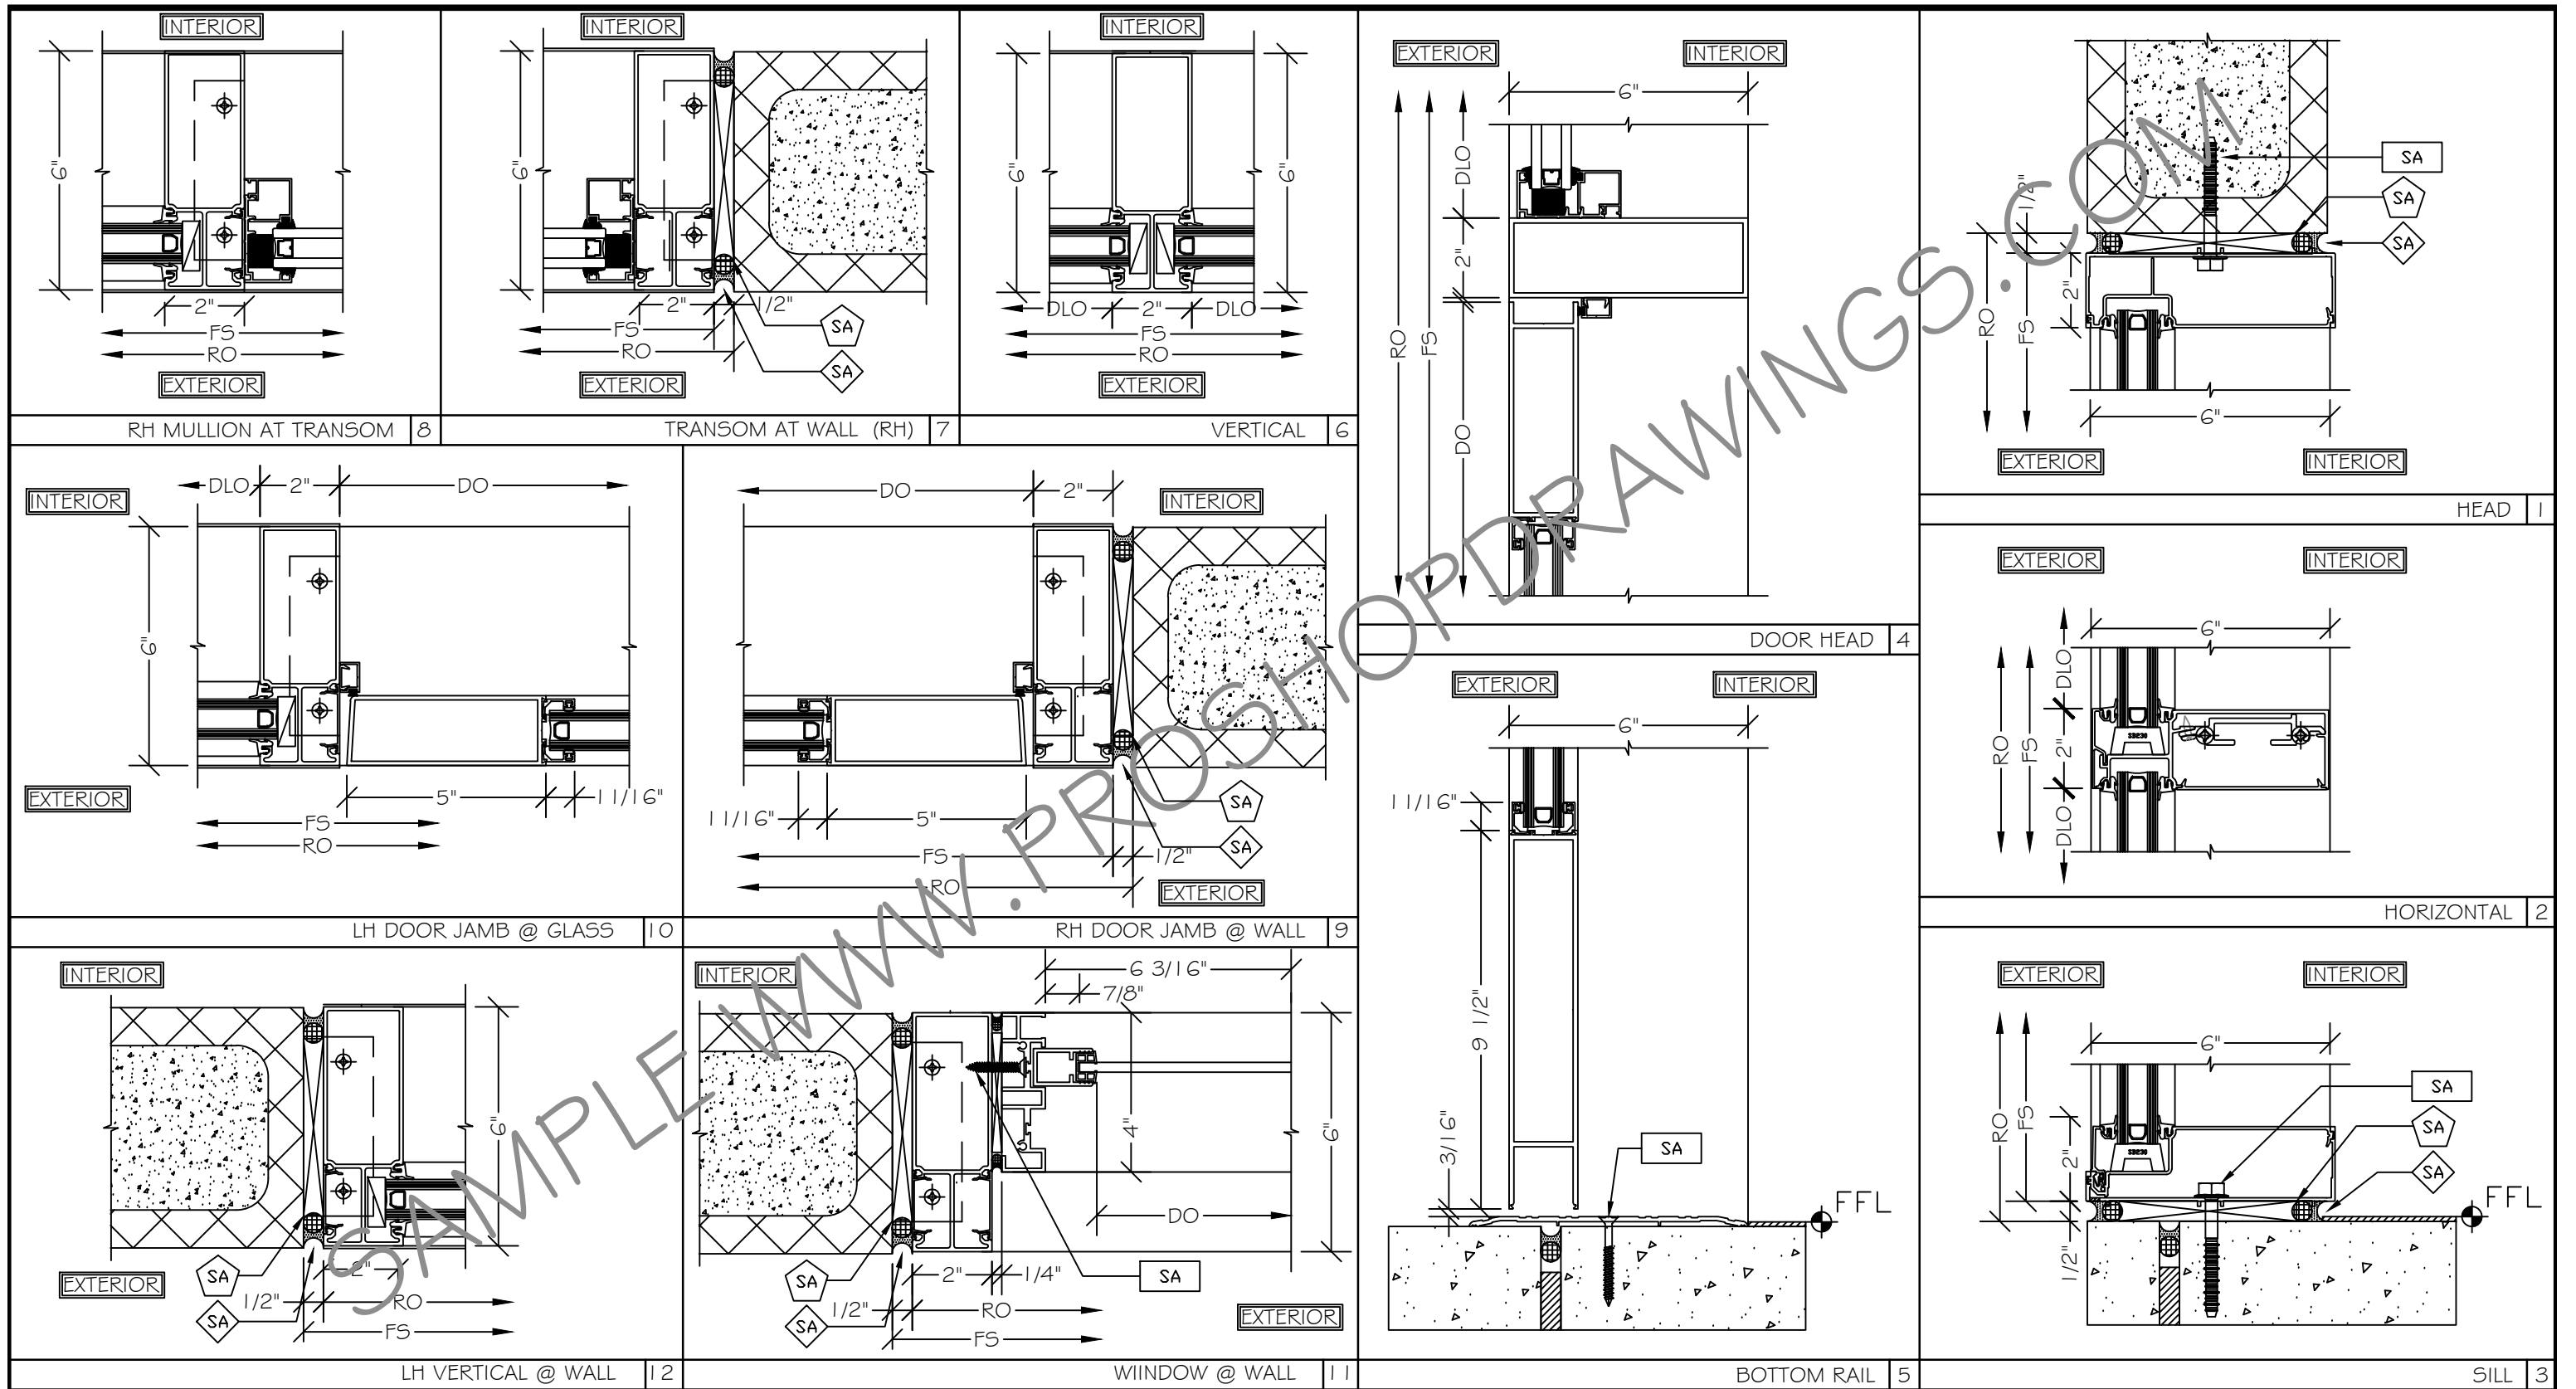

| NO: | DATE: | REVISION DESCRIPTION: |
|-----|-------|-----------------------|
| △ | | |
| △ | | |
| △ | | |
| △ | | |
| △ | | |


YOUR LOGO HERE
 WWW.PROSHOPDRAWINGS.COM

| | | |
|-------------------------------------|-----------------------------|------------------------------|
| JOB NAME: SAMPLE PROJECT - GLASS | | ADD DATE |
| JOB ADDRESS: SAMPLE ADDRESS | | PROJECT NO: ADD PROJECT # |
| JOB CITY: SAMPLE CITY | | SHEET SCALE: 3" = 1'-0" |
| CONTRACTOR: ADD CONTRACTOR | ARCHITECT: ADD ARCHITECT | SHEET #: 2.1 |

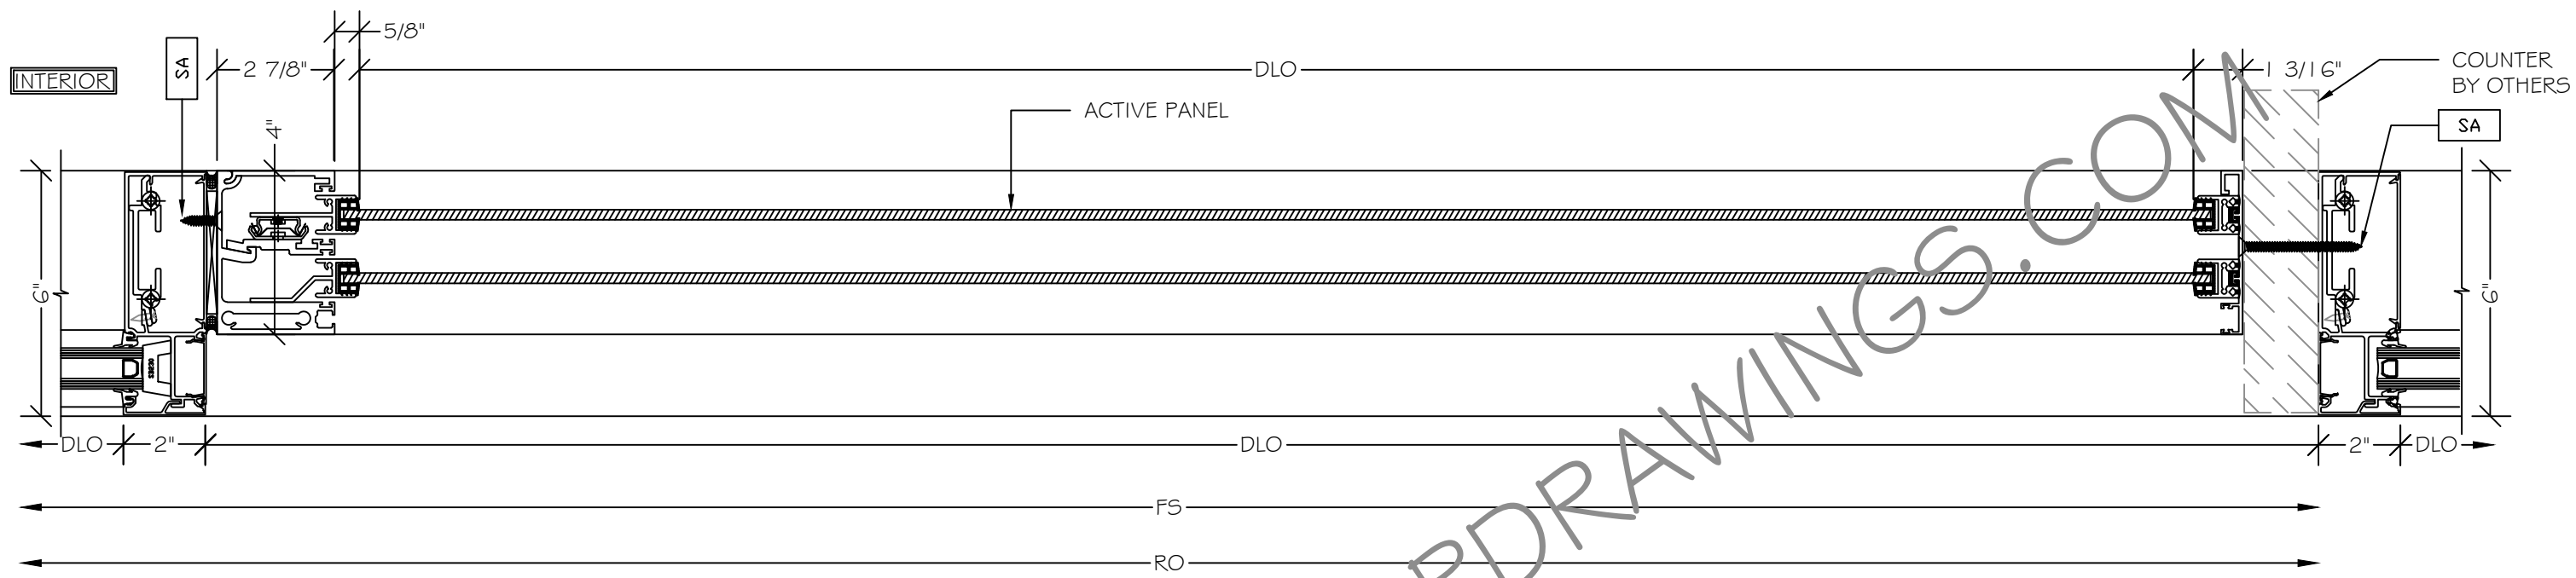

THIS SECTION ROTATED 90° FOR CLARITY

VERTICAL SECTION AT TRANSACTION WINDOW | 1

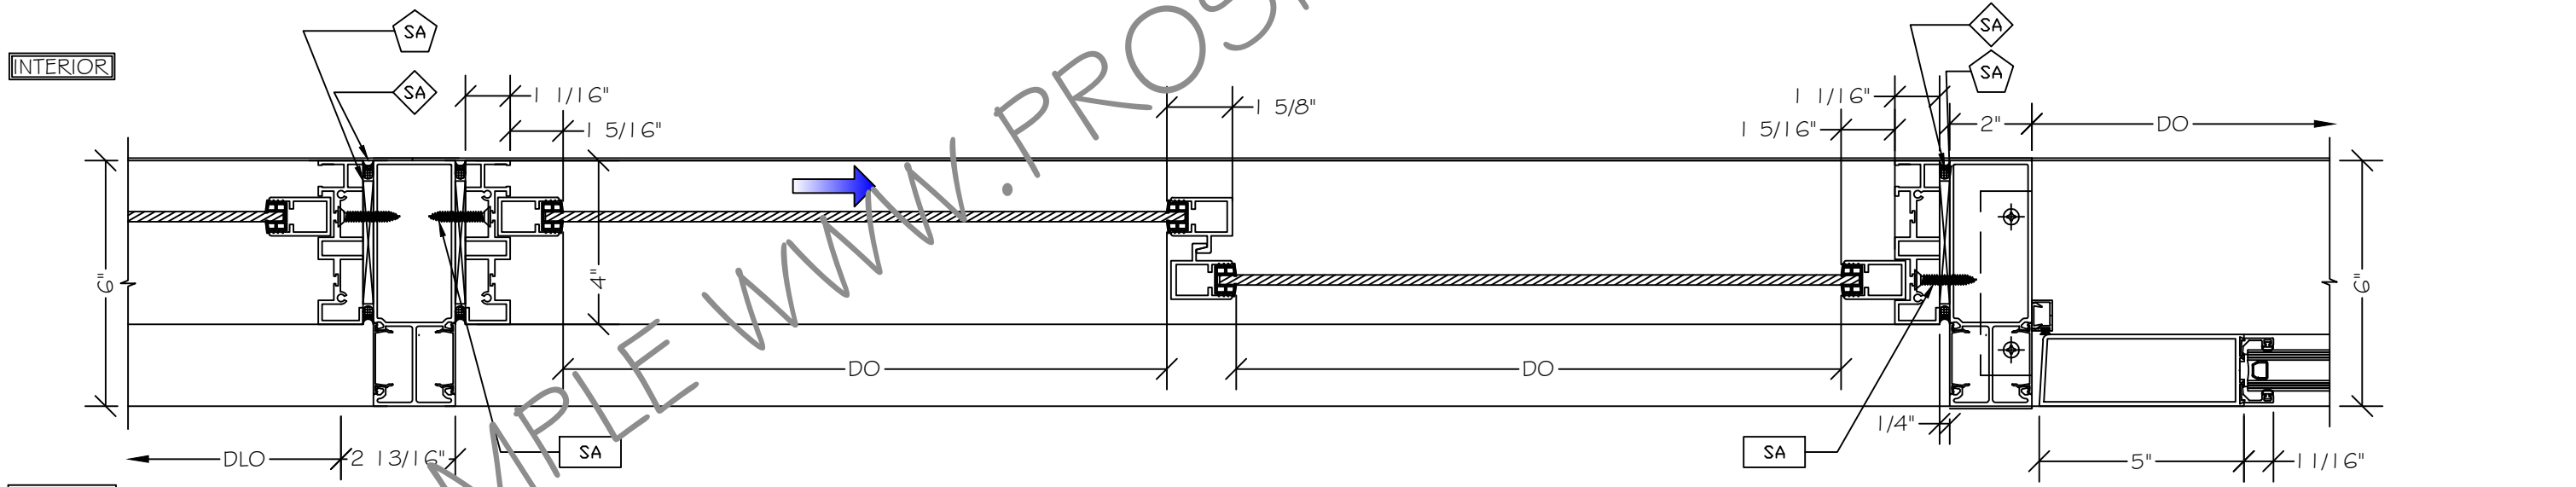


HORIZONTAL SECTION AT TRANSACTION WINDOW | 2

| NO: | DATE: | REVISION DESCRIPTION: |
|-----|-------|-----------------------|
| △ | | |
| △ | | |
| △ | | |
| △ | | |
| △ | | |

YOUR LOGO HERE
WWW.PROSHOPDRAWINGS.COM

| | | |
|-------------------------------------|-----------------------------|------------------------------|
| JOB NAME: SAMPLE PROJECT - GLASS | | ADD DATE |
| JOB ADDRESS: SAMPLE ADDRESS | | PROJECT NO: ADD PROJECT # |
| JOB CITY: SAMPLE CITY | | SHEET SCALE: 3" = 1'-0" |
| CONTRACTOR: ADD CONTRACTOR | ARCHITECT: ADD ARCHITECT | SHEET #: 2.2 |

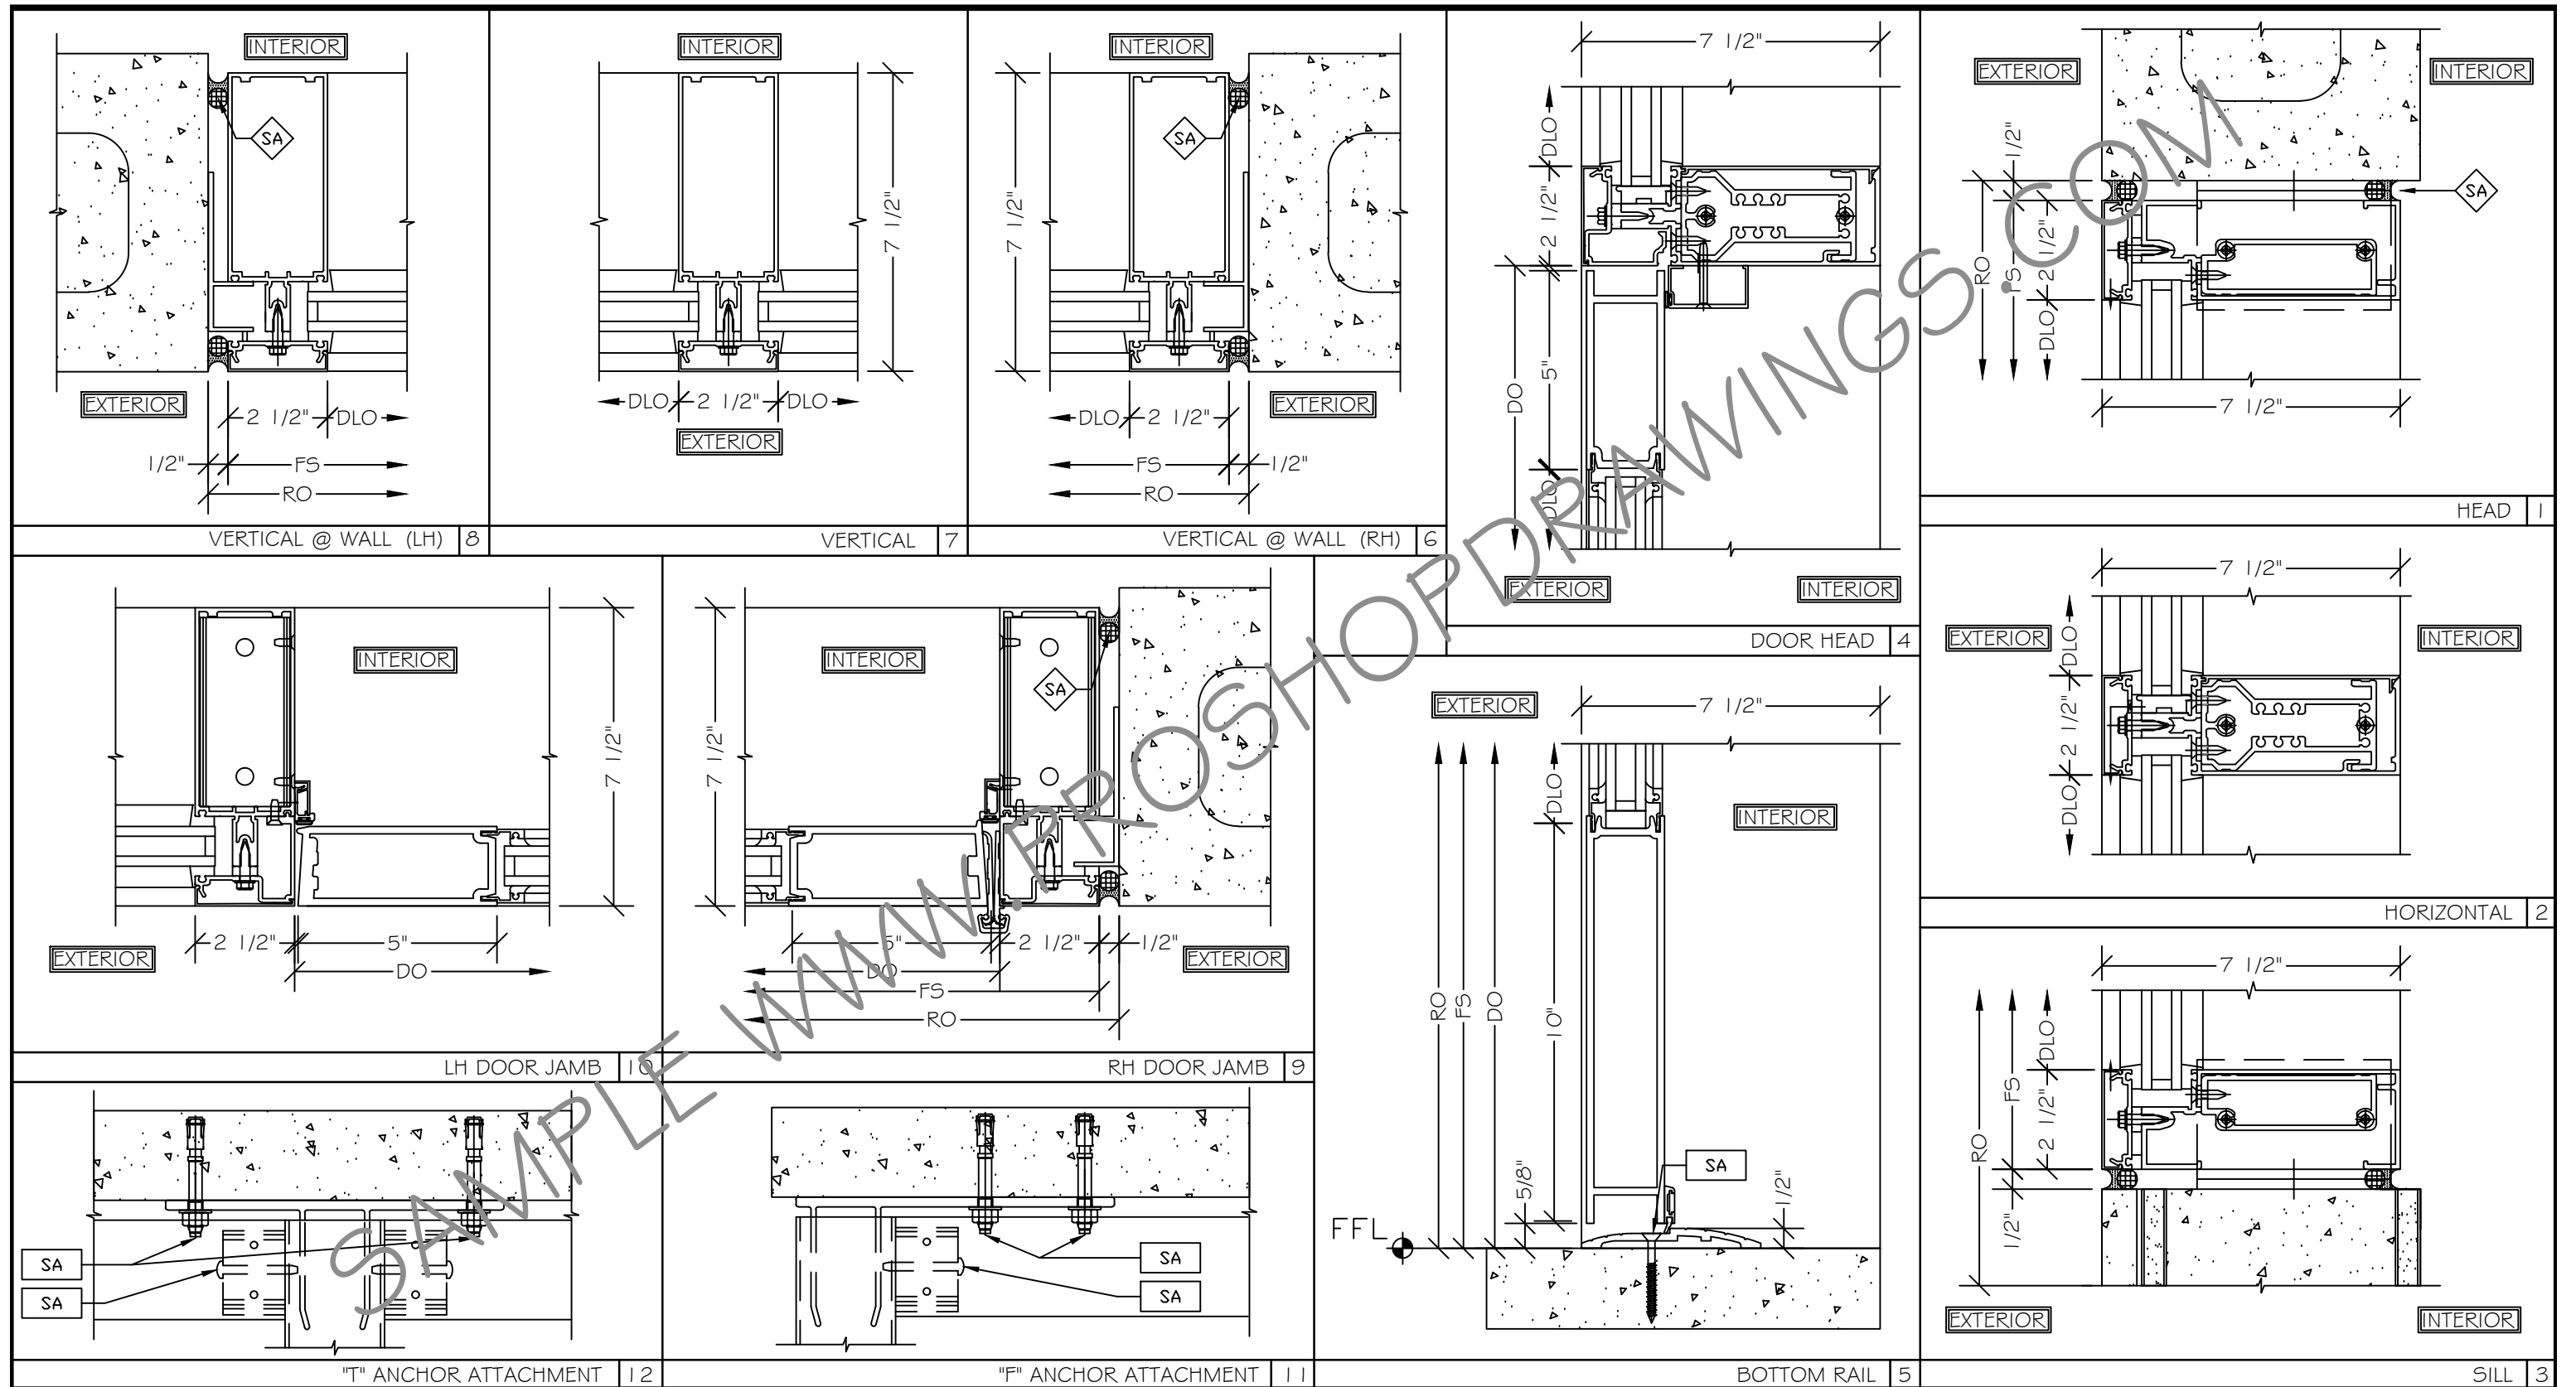


| NO: | DATE: | REVISION DESCRIPTION: |
|-----|-------|-----------------------|
| △ | | |
| △ | | |
| △ | | |
| △ | | |
| △ | | |

YOUR LOGO HERE

WWW.PROSHOPDRAWINGS.COM

| | | |
|-------------------------------------|-----------------------------|------------------------------|
| JOB NAME: SAMPLE PROJECT - GLASS | | ADD DATE |
| JOB ADDRESS: SAMPLE ADDRESS | | PROJECT NO: ADD PROJECT # |
| JOB CITY: SAMPLE CITY | | SHEET SCALE: 3" = 1'-0" |
| CONTRACTOR: ADD CONTRACTOR | ARCHITECT: ADD ARCHITECT | SHEET #: 2.3 |

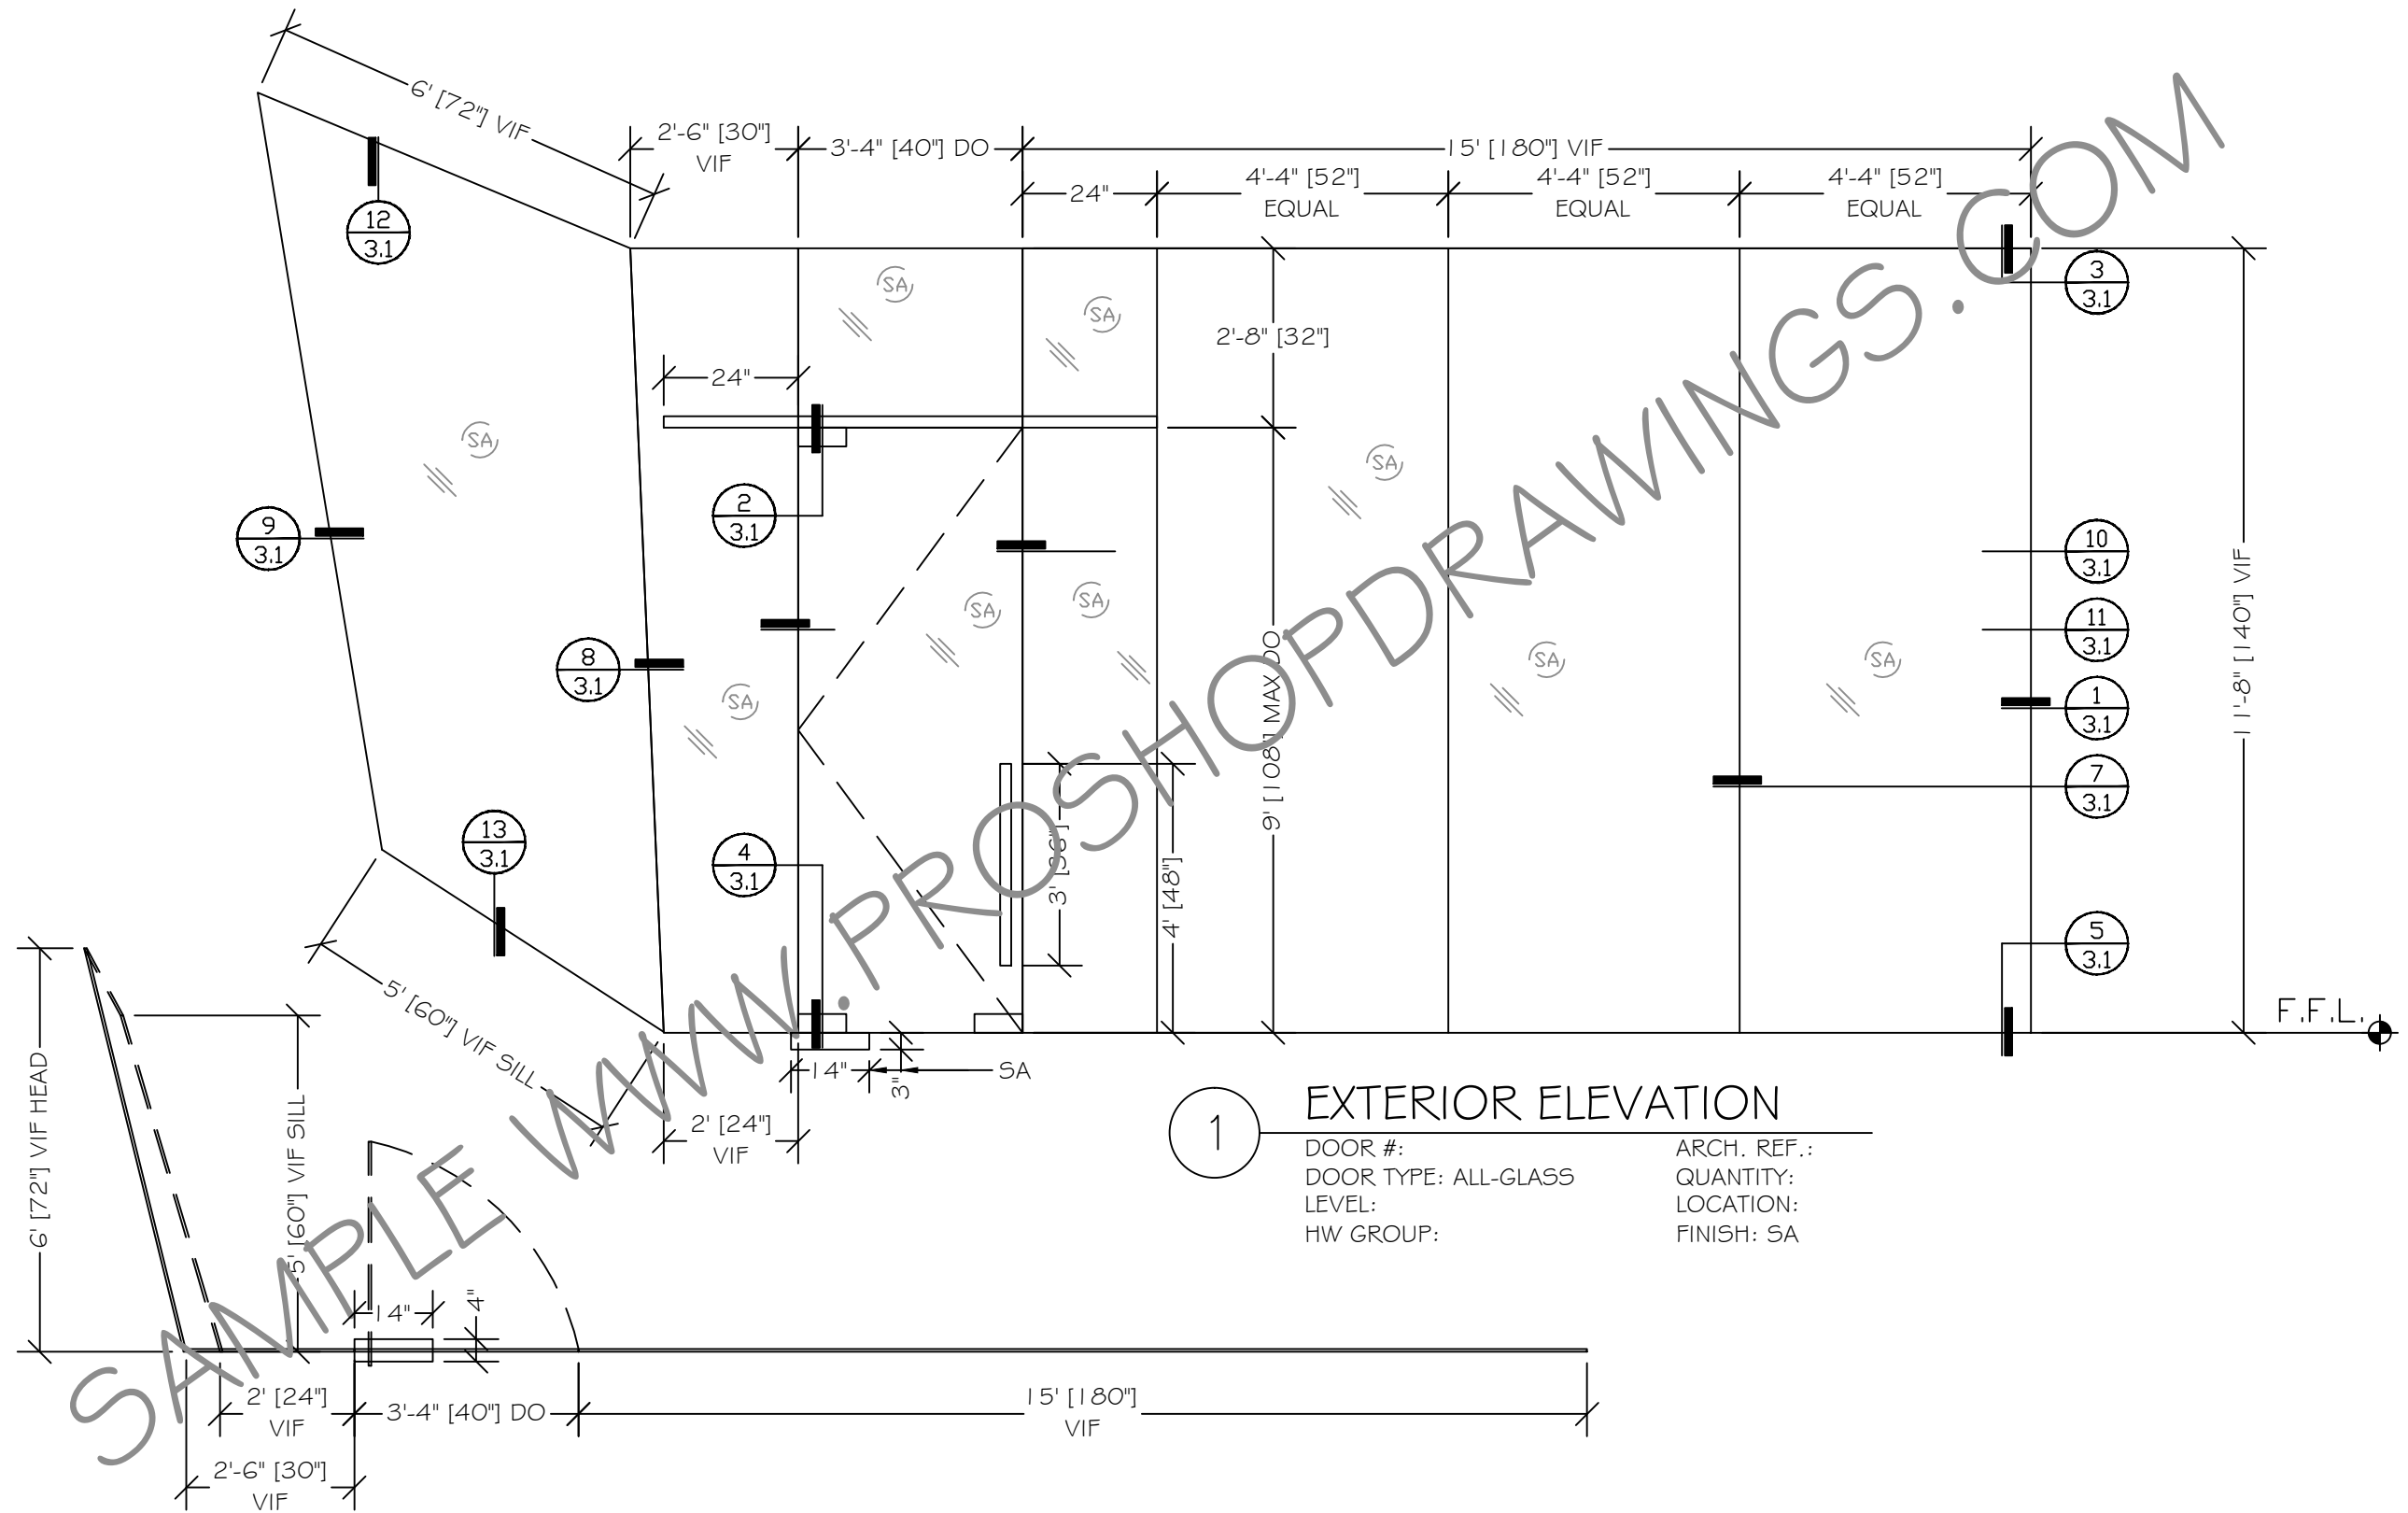


1 EXTERIOR ELEVATION
 DOOR #:
 DOOR TYPE: ALL-GLASS
 LEVEL:
 HW GROUP:
 ARCH. REF.:
 QUANTITY:
 LOCATION:
 FINISH: SA


| NO: | DATE: | REVISION DESCRIPTION: |
|-----|-------|-----------------------|
| △ | | |
| △ | | |
| △ | | |
| △ | | |
| △ | | |

YOUR LOGO HERE
 WWW.PROSHOPDRAWINGS.COM


| | | |
|-------------------------------------|-----------------------------|------------------------------|
| JOB NAME: SAMPLE PROJECT - GLASS | | ADD DATE |
| JOB ADDRESS: SAMPLE ADDRESS | | PROJECT NO: ADD PROJECT # |
| JOB CITY: SAMPLE CITY | | SHEET SCALE: 3/8" = 1'-0" |
| CONTRACTOR: ADD CONTRACTOR | ARCHITECT: ADD ARCHITECT | SHEET #: 3.0 |

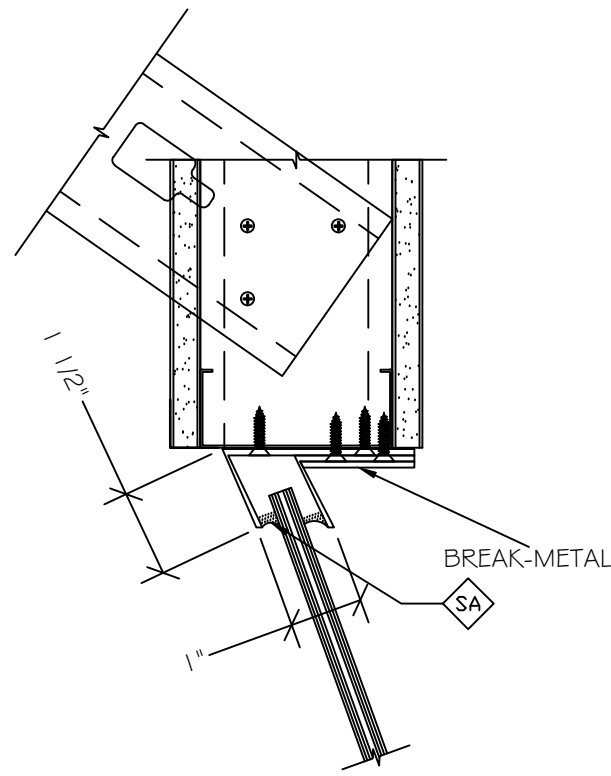


HEAD @ BEVELED GLASS WALL | 12

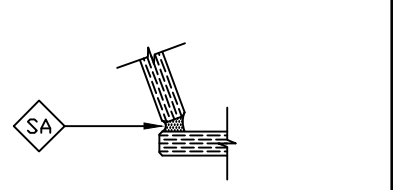


BUT JOINT @ BEVELED WALL | 8

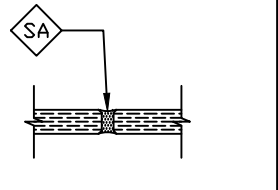


BUT JOINT | 7

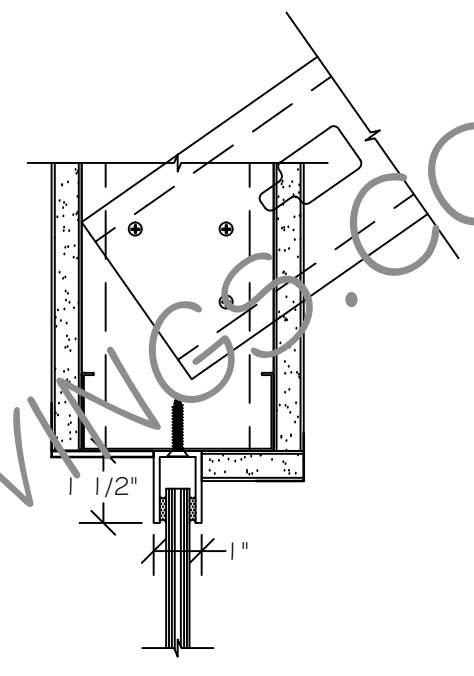


SIDELITE HEAD | 3

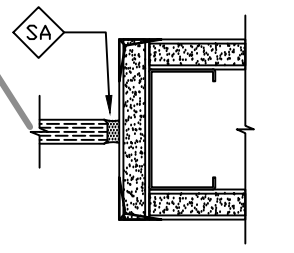


RH JAMB | 1

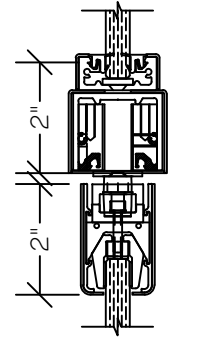


DOOR HEAD | 2

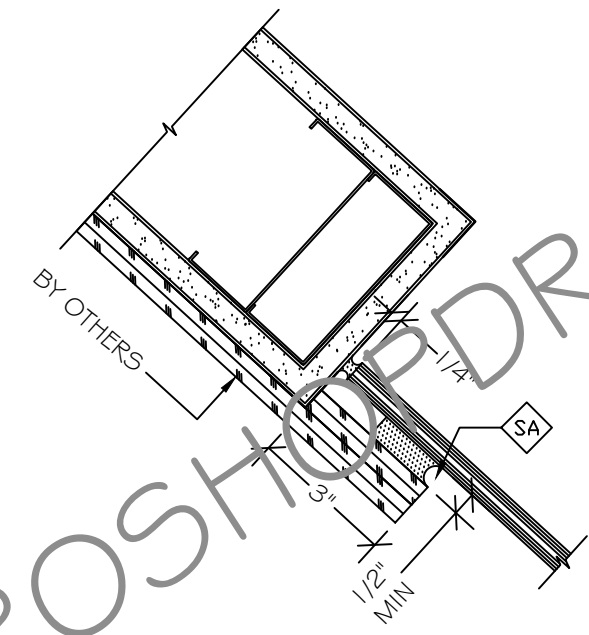


LH JAMB | 9

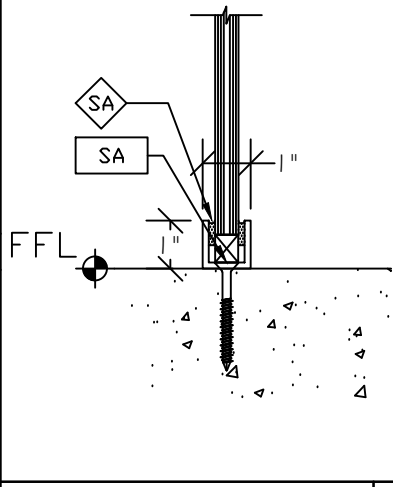


SELL | 5

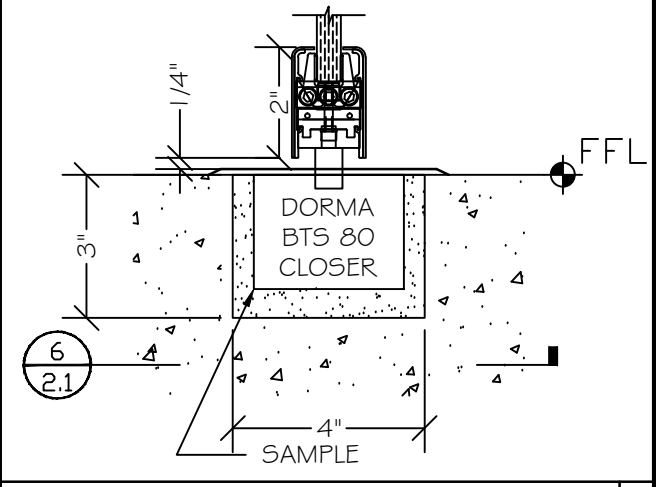


DOOR SILL | 4

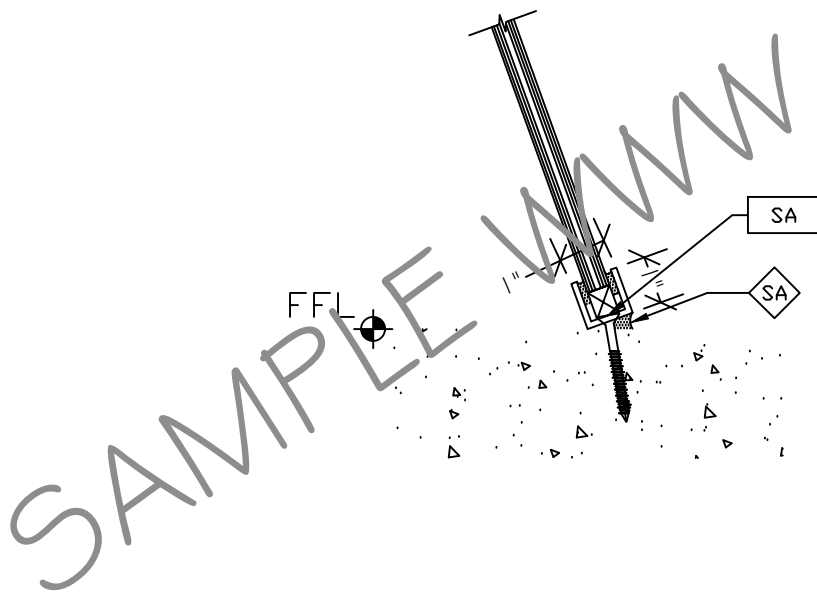


SILL @ BEVELED GLASS WALL | 13

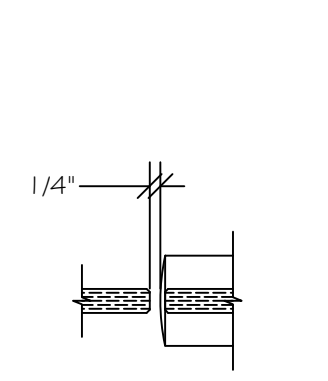

LH DOOR | 11

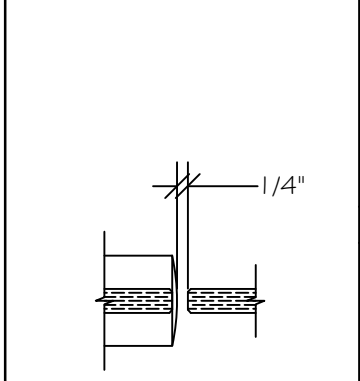

RH DOOR | 10

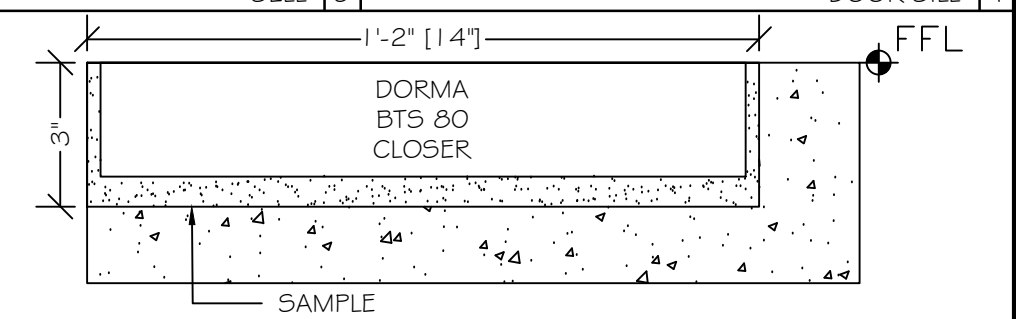

CONCRETE BLOCKOUT | 6

| NO: | DATE: | REVISION DESCRIPTION: |
|-----|-------|-----------------------|
| △ | | |
| △ | | |
| △ | | |
| △ | | |
| △ | | |

YOUR LOGO HERE
WWW.PROSHOPDRAWINGS.COM

| | | |
|-------------------------------------|-----------------------------|------------------------------|
| JOB NAME: SAMPLE PROJECT - GLASS | | ADD DATE |
| JOB ADDRESS: SAMPLE ADDRESS | | PROJECT NO: ADD PROJECT # |
| JOB CITY: SAMPLE CITY | | SHEET SCALE: 3" = 1'-0" |
| CONTRACTOR: ADD CONTRACTOR | ARCHITECT: ADD ARCHITECT | SHEET #: 3.1 |